




7 PLAN DETAIL - ADJACENT FTS SHADE GUIDE CABLES
A-834

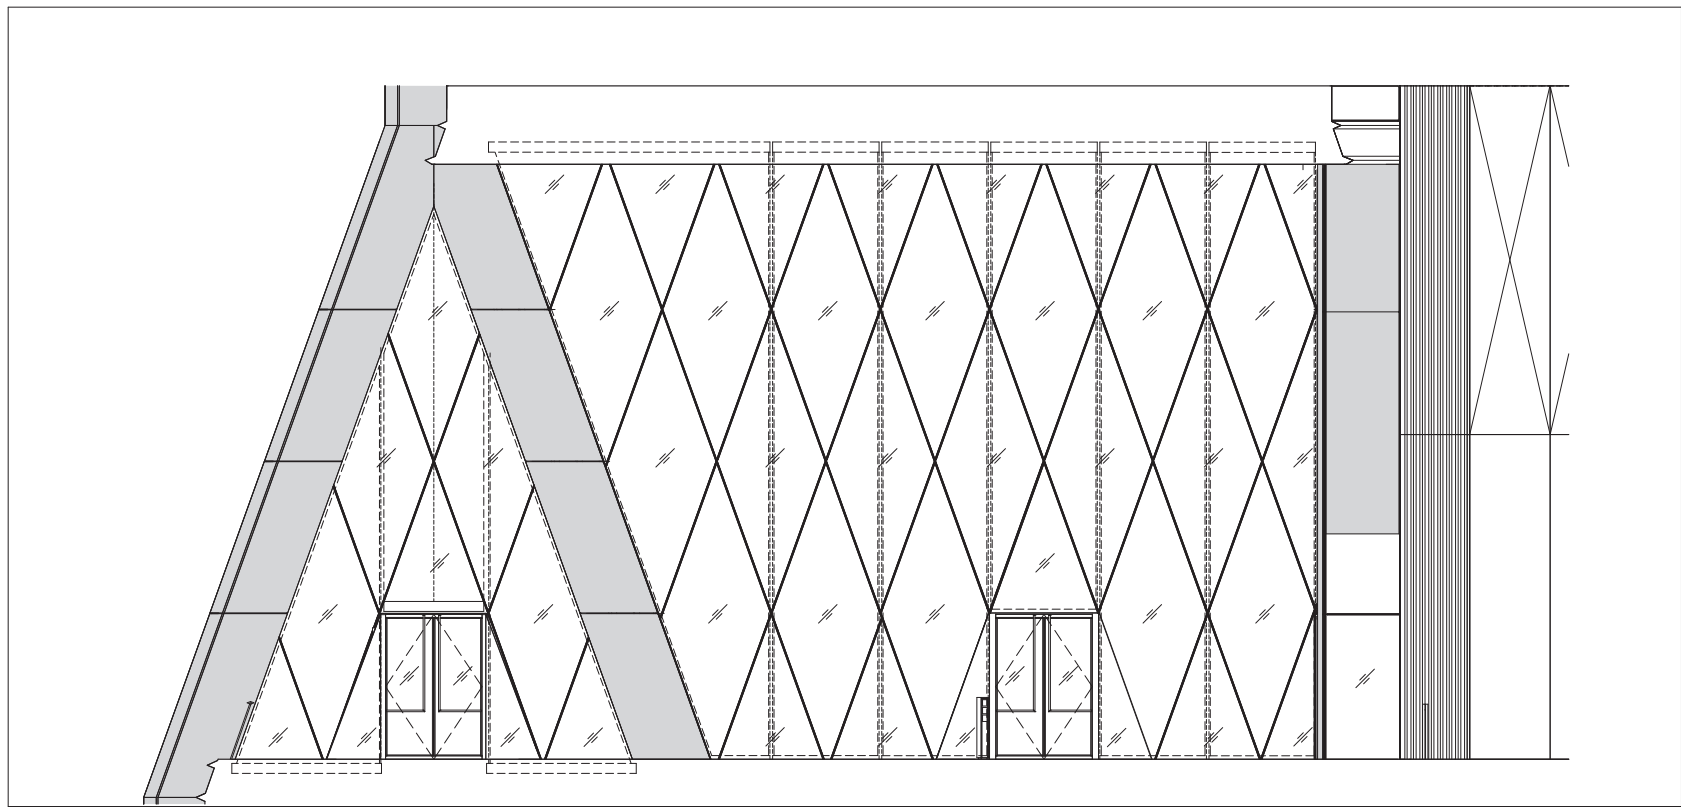


5 PARTIAL ELEVATION - SOUTH FACADE AT 20TH FLOOR
A-450

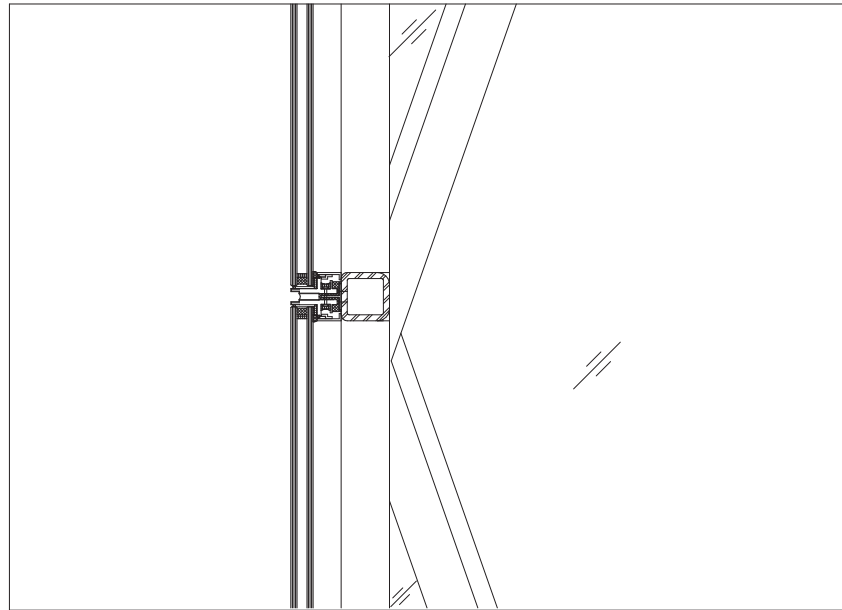


6 SECTION DETAIL THROUGH END MULLION AT SOUTH FACADE NOTCH
A-834

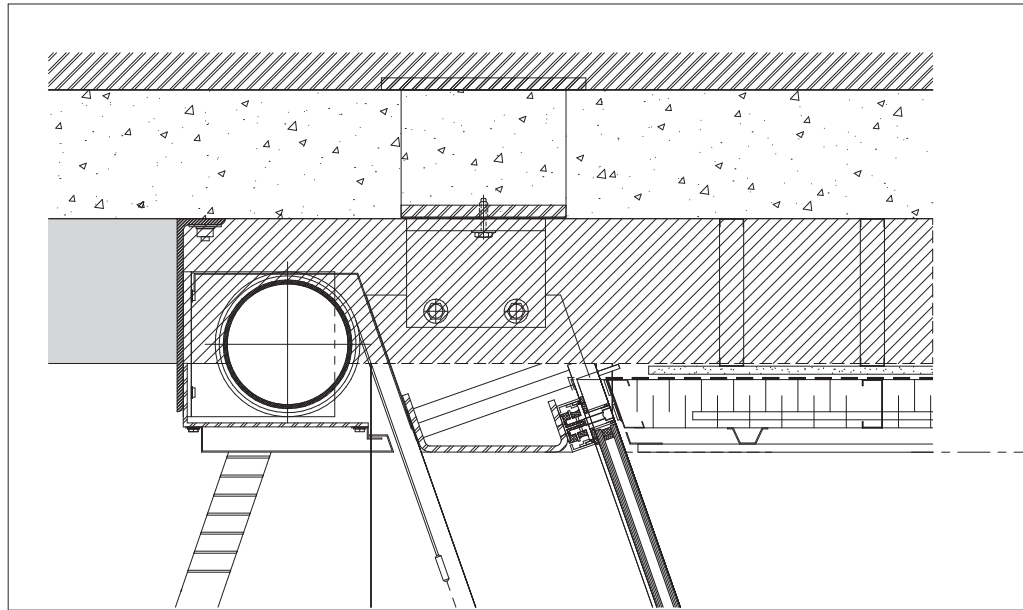


3 SECTION DETAIL - WALL TYPE W3 AND SOFFIT CONNECTION
A-835

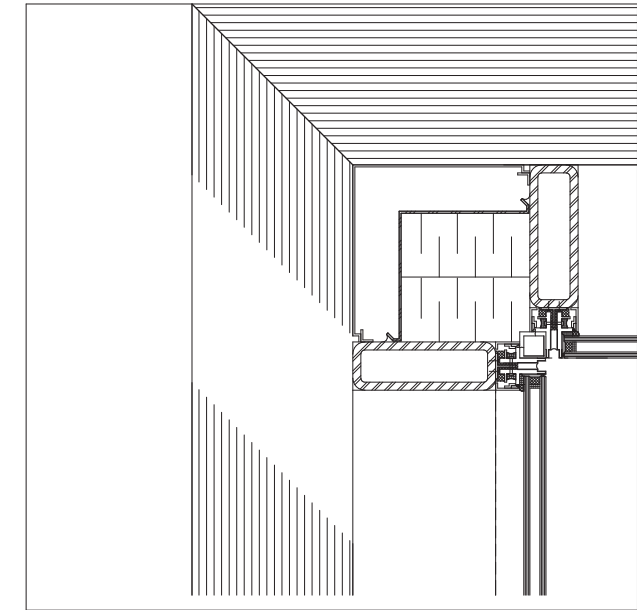


2 PLAN DETAIL - CORNER MULLION AT SOUTH FACADE NOTCH
A-835

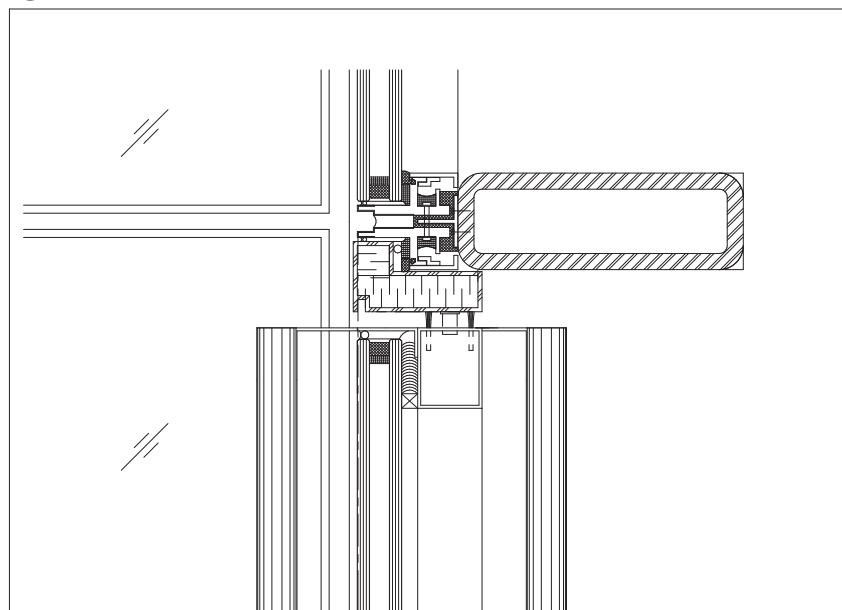

8 SECTION DETAIL - TOP OF DOOR AT RECESS
A-835

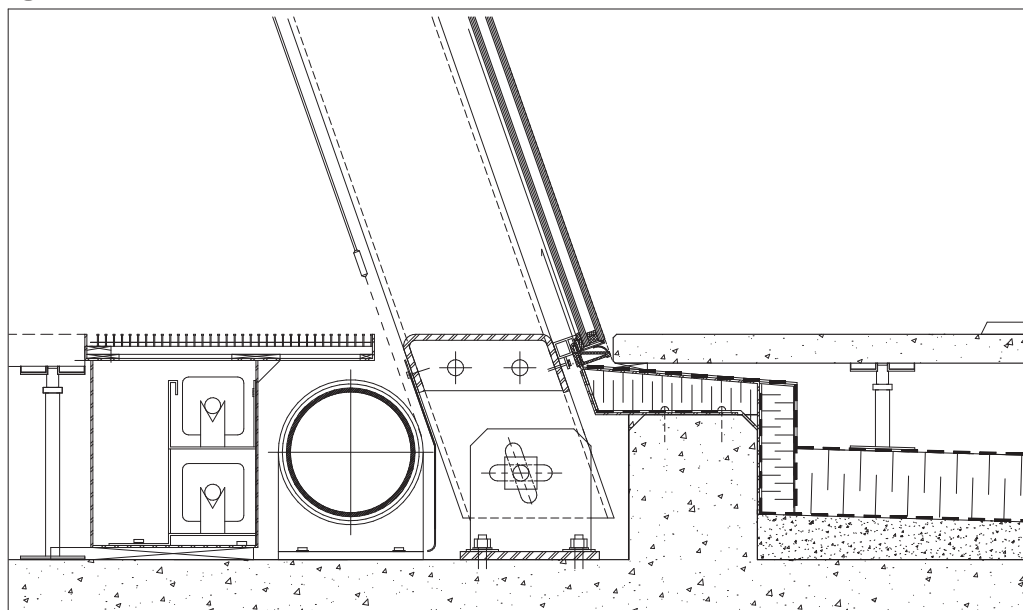

4 SECTION DETAIL - SOUTH FACADE AT TERRACE LEVEL
A-835

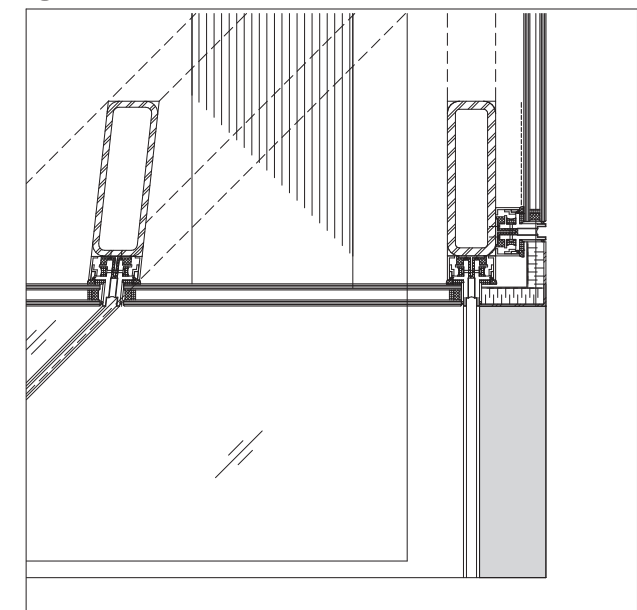

1 PLAN DETAIL - DIAGRID END MULLION AT SOUTH FACADE N
A-835