


East-West Section

0 20m

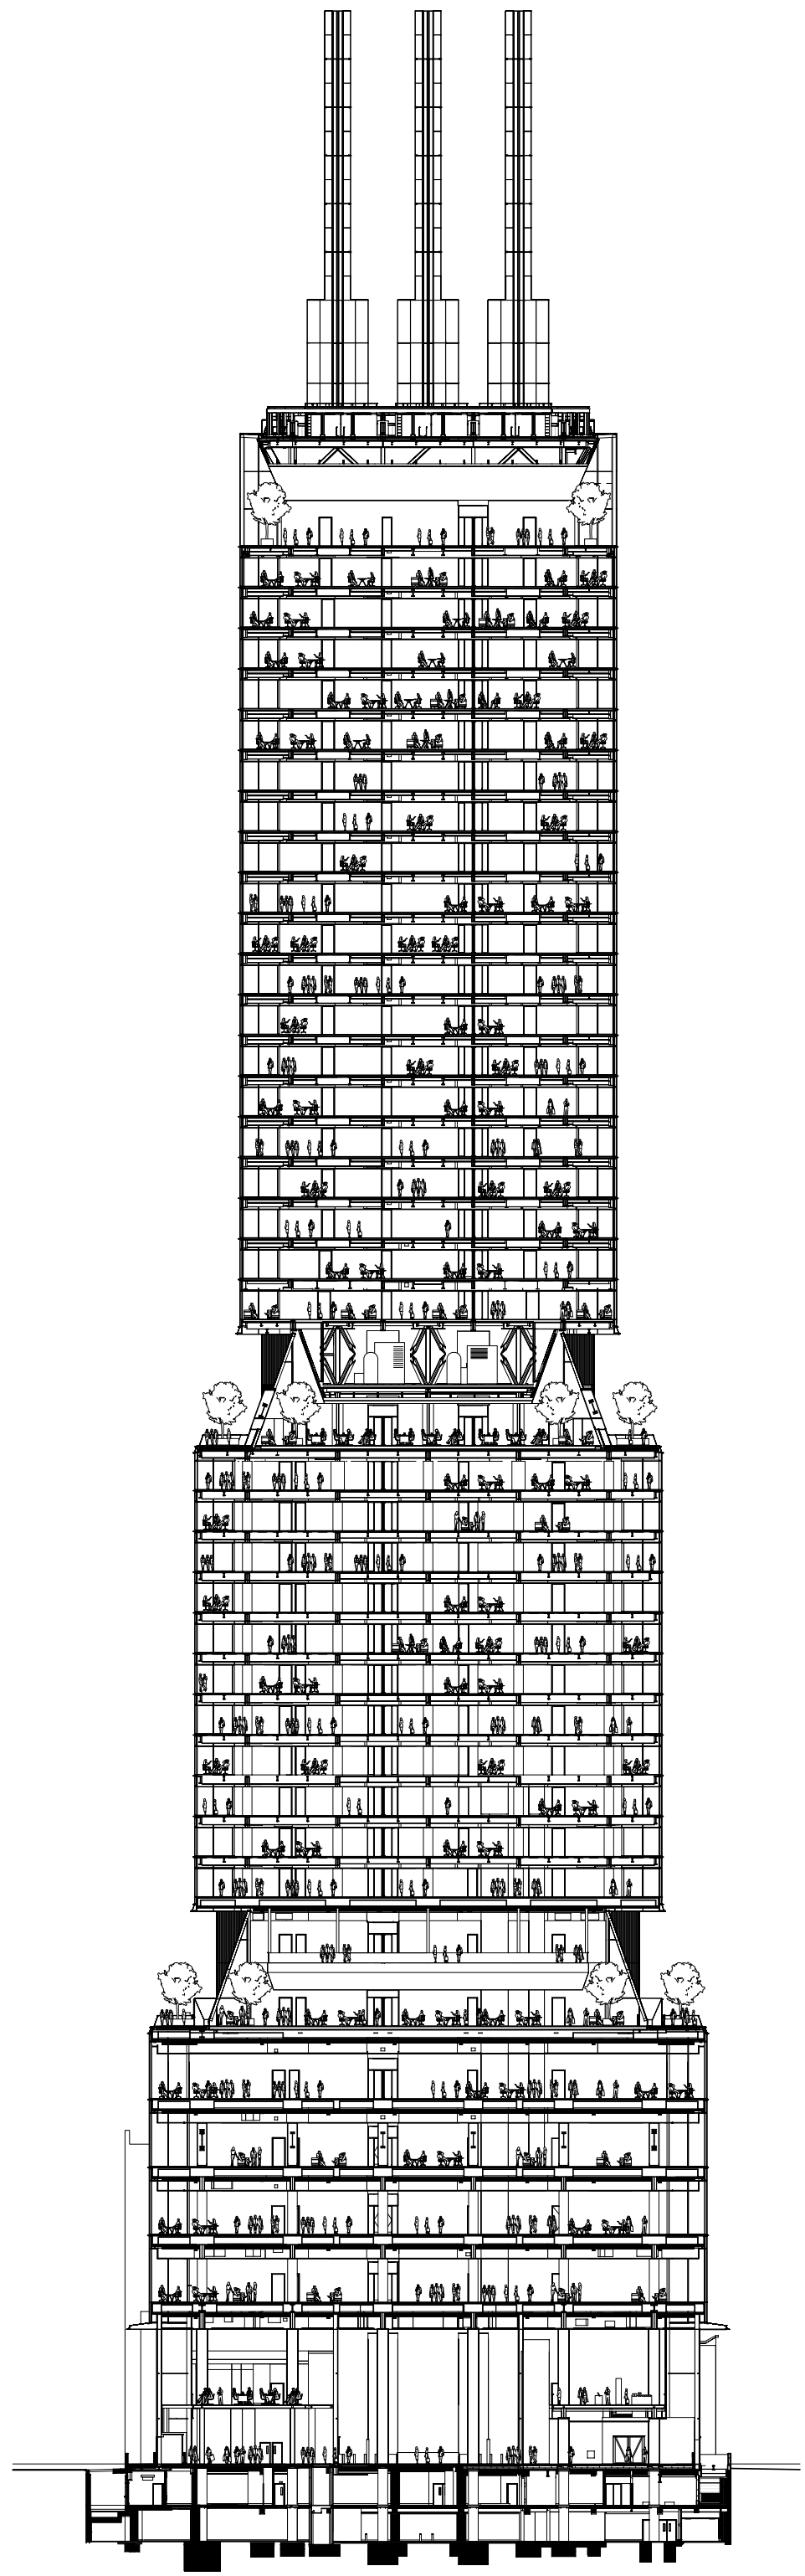

North-South Section

0 20m