




Façade Ouest

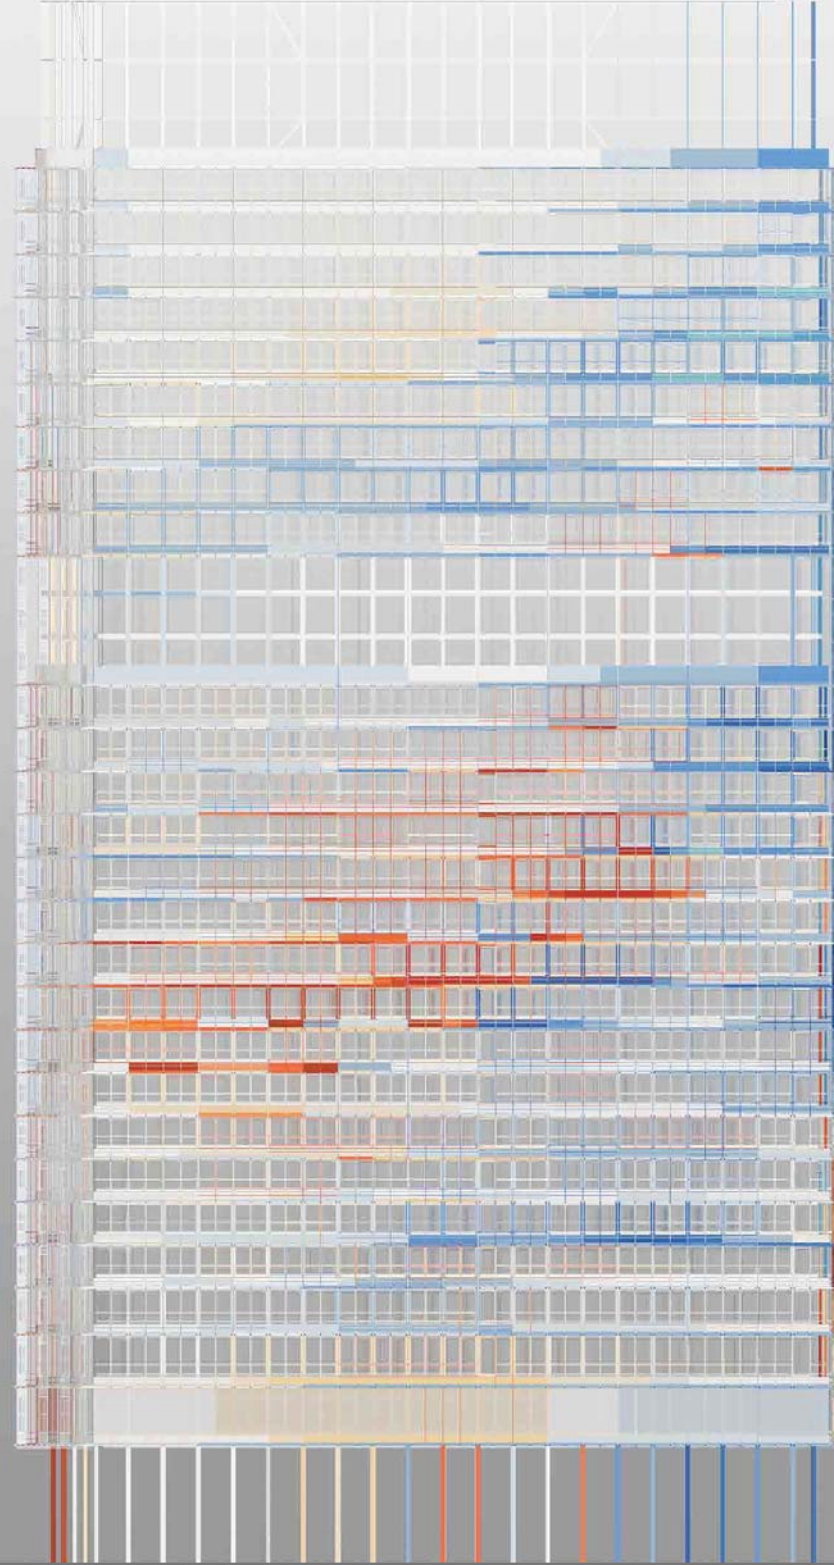

Façade Sud

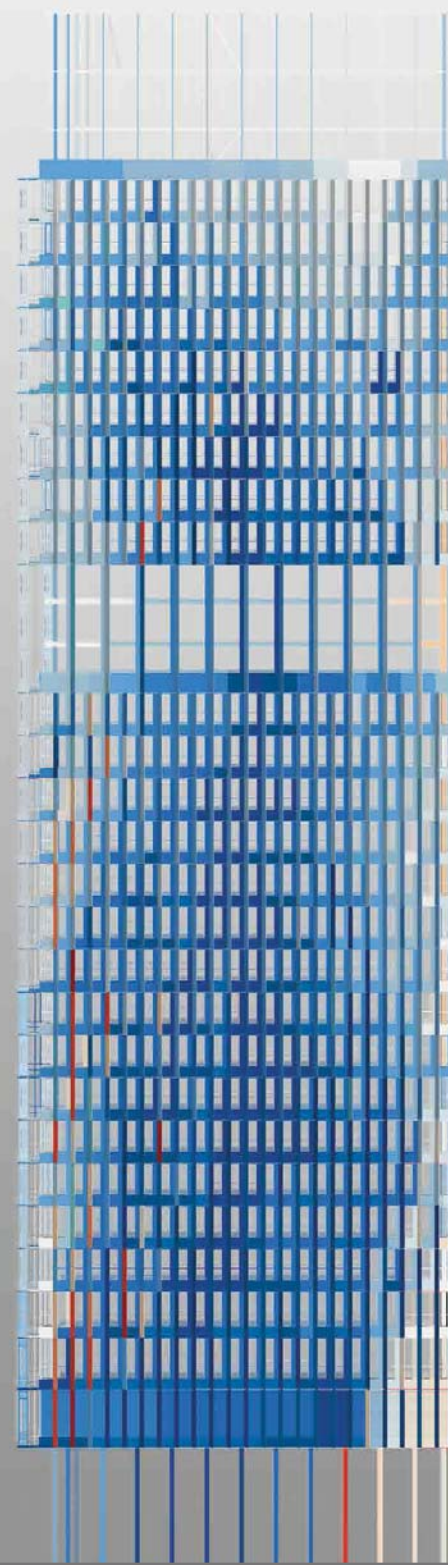

Façade Est

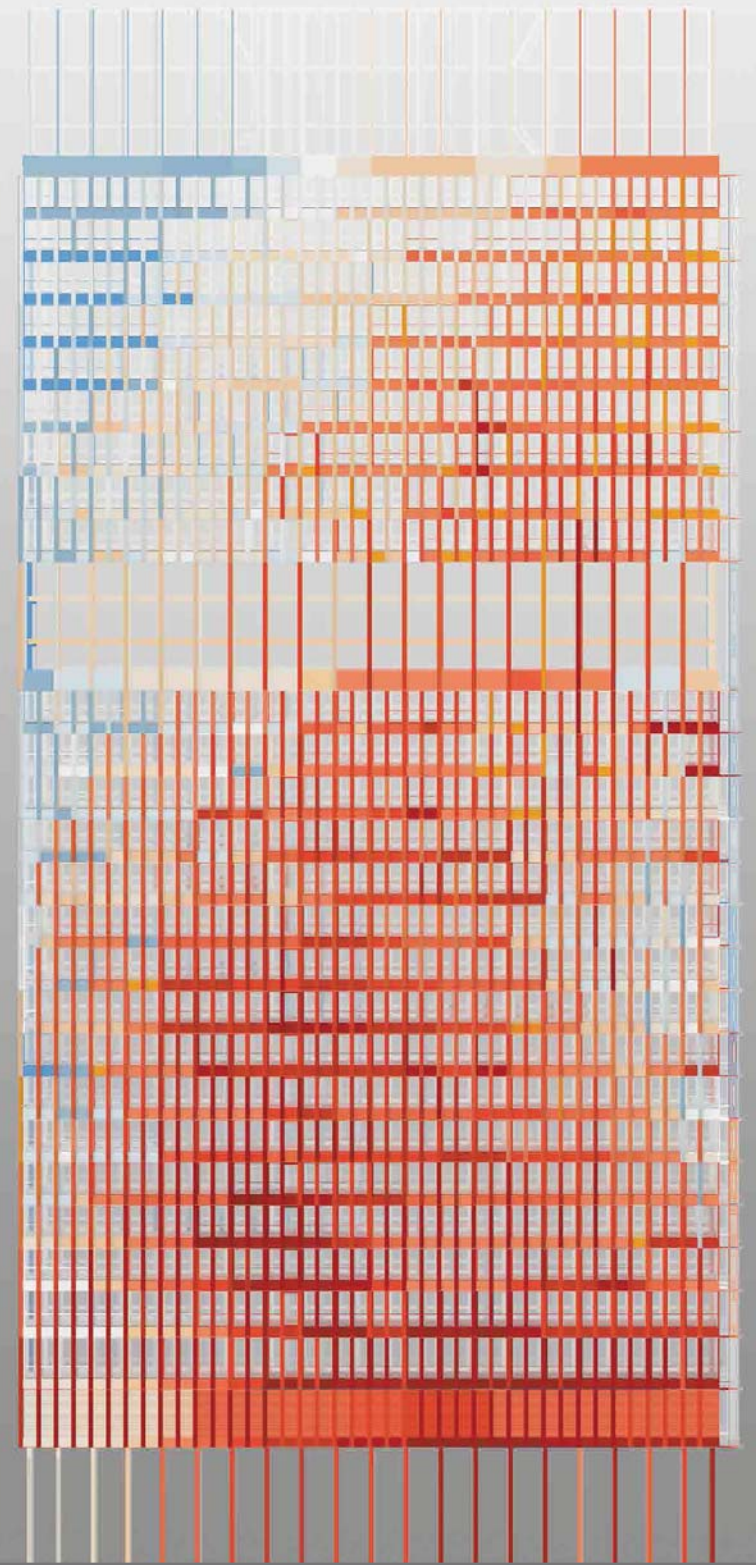

Façade Nord

01
NCS S 3560-R90B

02
NCS S 3065-R90B

03
NCS S 3060-R90B

04
NCS S 2065-R90B

05
NCS S 1560-R90B

06
NCS S 1050-R90B

07
NCS S 1060-B

08
NCS 0540-B10G

09
NCS S 0540-R90B

10
NCS S 0530-R90B

11
NCS S 0510-R90B

12
NCS S 0300-N

13
NCS S 0505-Y60R

14
NCS S 0510-Y60R

15
NCS S 0505-Y30R

16
NCS S 0515-Y30R

17
NCS S 0515-Y50R

18
NCS S 0560-Y70R

19
NCS S 0560-Y60R

20
NCS S 0570-Y70R

21
NCS S 0570-Y60R

22
NCS S 0580-Y60R

23
NCS S 0585-Y60R

24
NCS S 1085-Y60R

25
NCS S 1560-Y60R

26
NCS S 1085-Y90R

27
NCS S 2570-Y60R

28
NCS S 0560-Y70R

29
NCS S 0570-Y20R

30
NCS S 1080-Y30R