



LANDESARCHIV

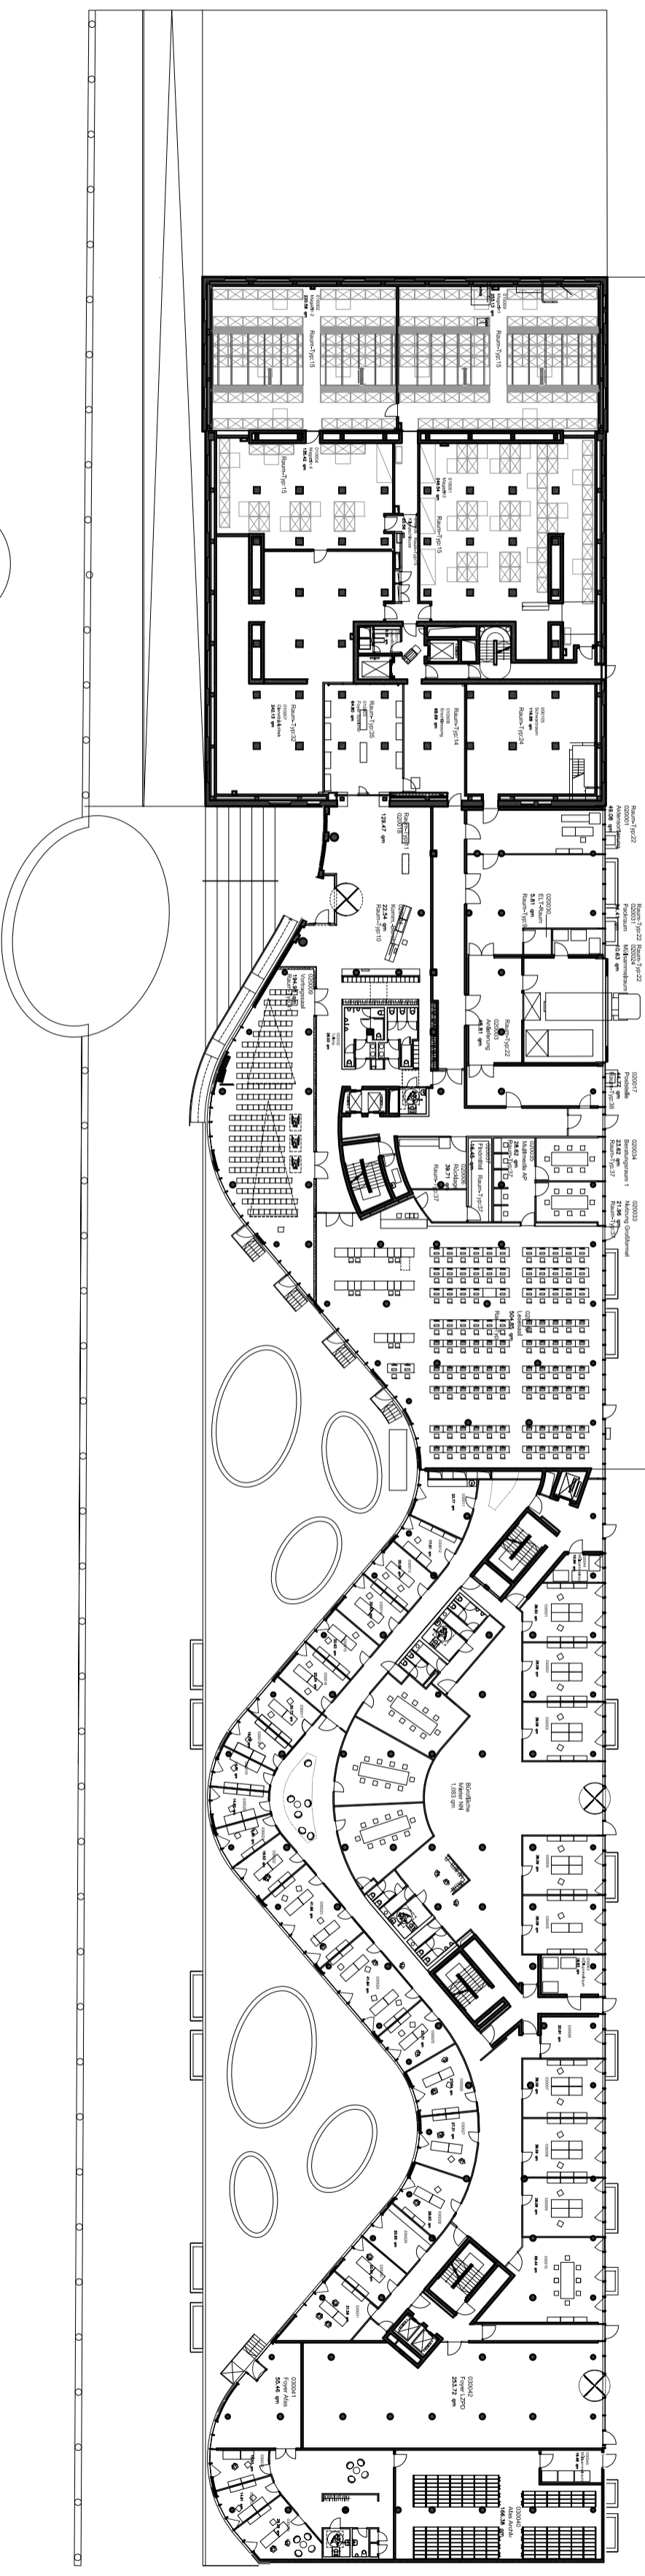

Erdgeschoss

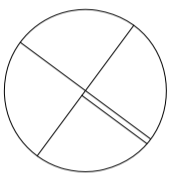

1 5 10 20