


PLANTA DE CUBIERTA NAVES A Y B

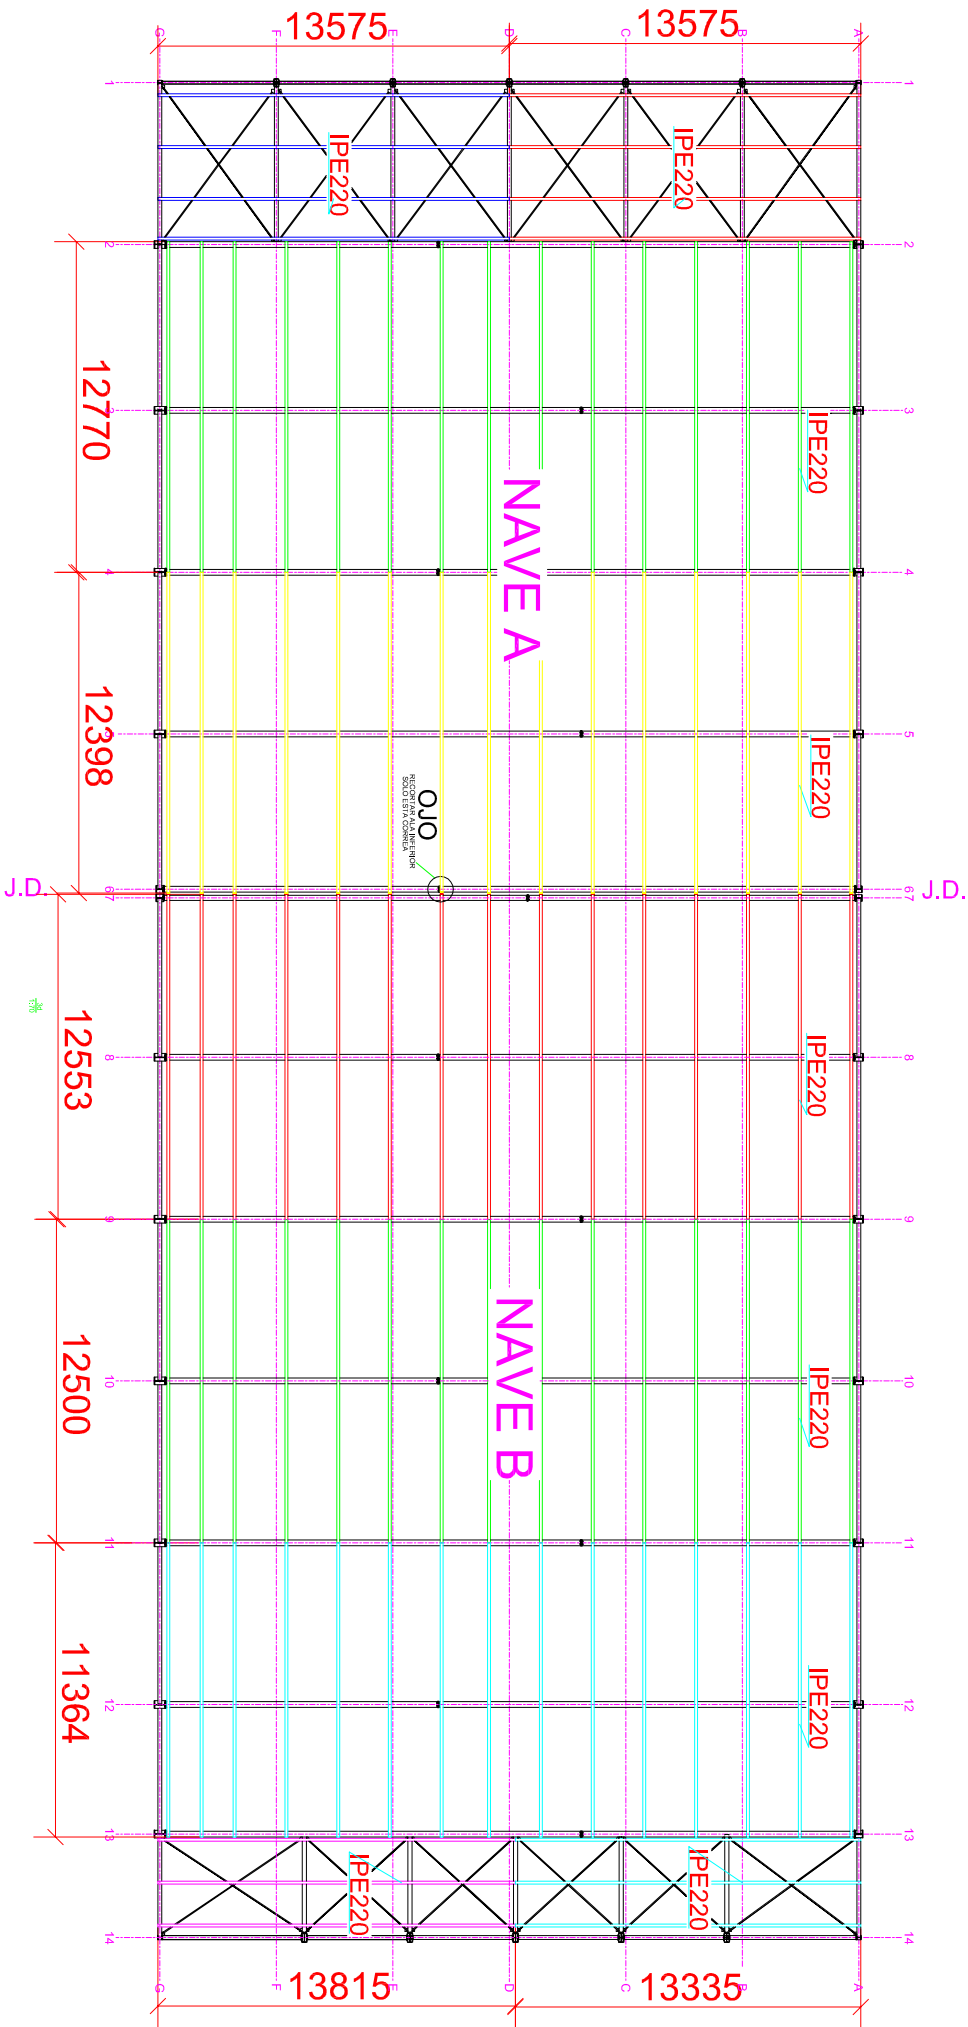

CORREAS PERFIL IPE 220

NAVE A		NAVE B	
8 UDS A 13570 m	15 UDS A 12770 m	15 UDS A 12550 m	3 UDS A 13810 m
	15 UDS A 12398 m	15 UDS A 12500 m	3 UDS A 13330 m
		15 UDS A 11364 m	

COOPERATIVA TALLERES TRONVA JARA
 PLANTA CUBIERTA COOPERATIVA JARA
 OJO
 MANRIE CM S.L.
 2809 G 171 MO

TRONVA JARA
 S.L.
 C/...

