


- 1 Gutter
- 2 Walkway
- 3 Gutter for cables
- 4 Concrete
- 5 Truss
- 6 Weather-proof steel
- 7 Tiling
- 8 Welded weather-proof sheet
- 9 Lighting

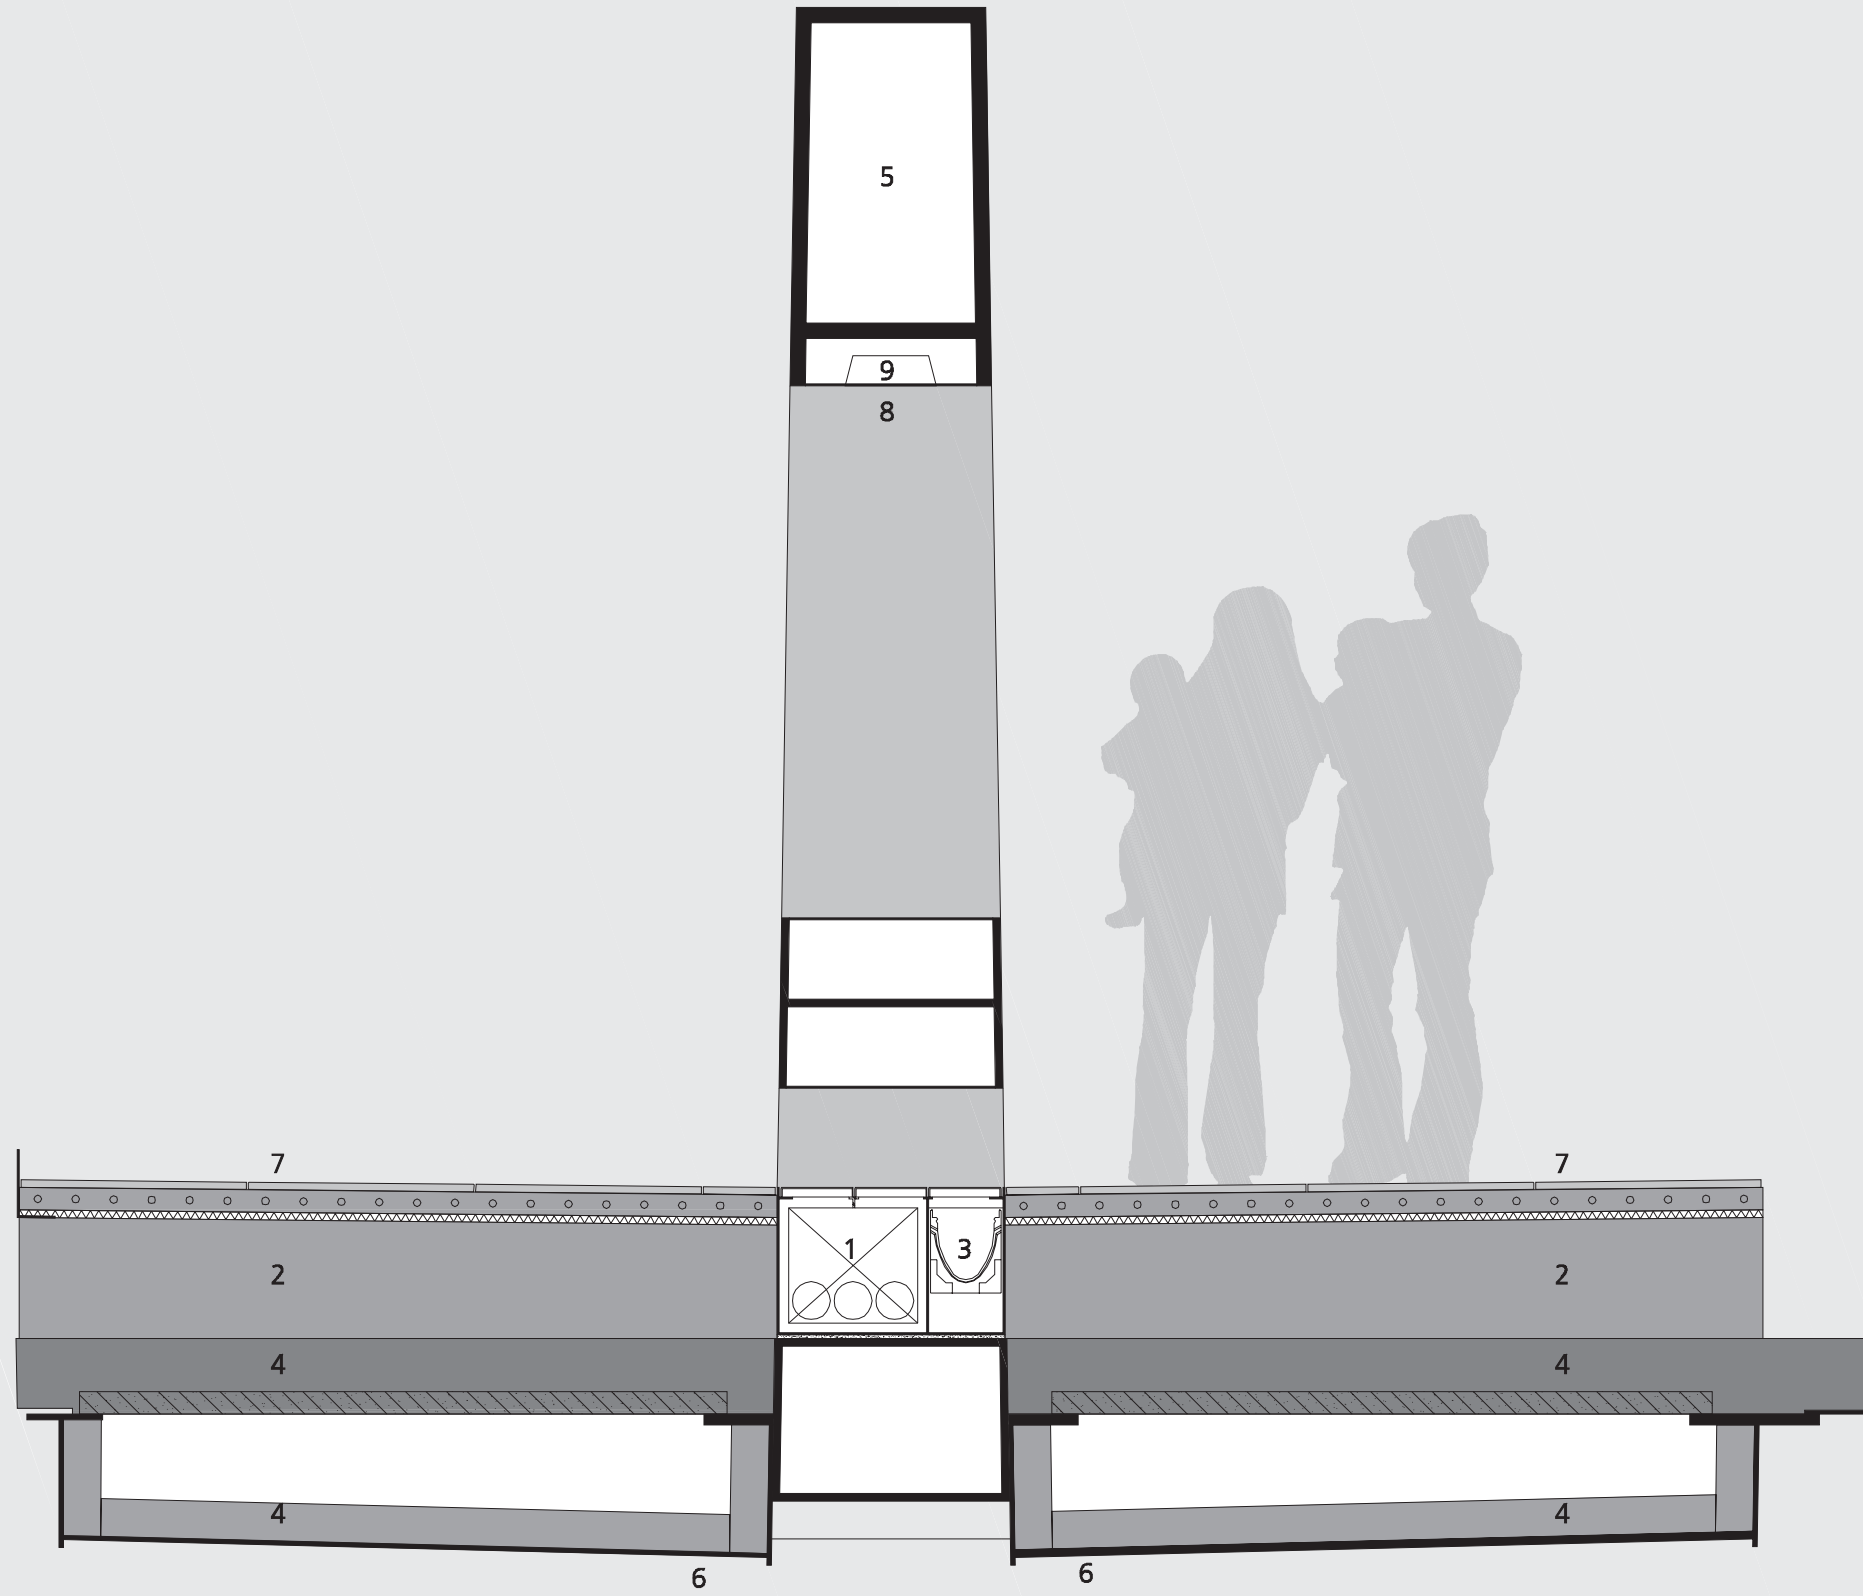

0 100 200 500mm