


- 1 Planters
- 2 Walkway
- 3 Gutter for cables
- 4 Gutter
- 5 Concrete
- 6 Weather-proof steel
- 7 Tiling with floor heating
- 8 Concrete columns with weather-proof steel
- 9 Truss
- 10 Studded sheet of weather-proof steel

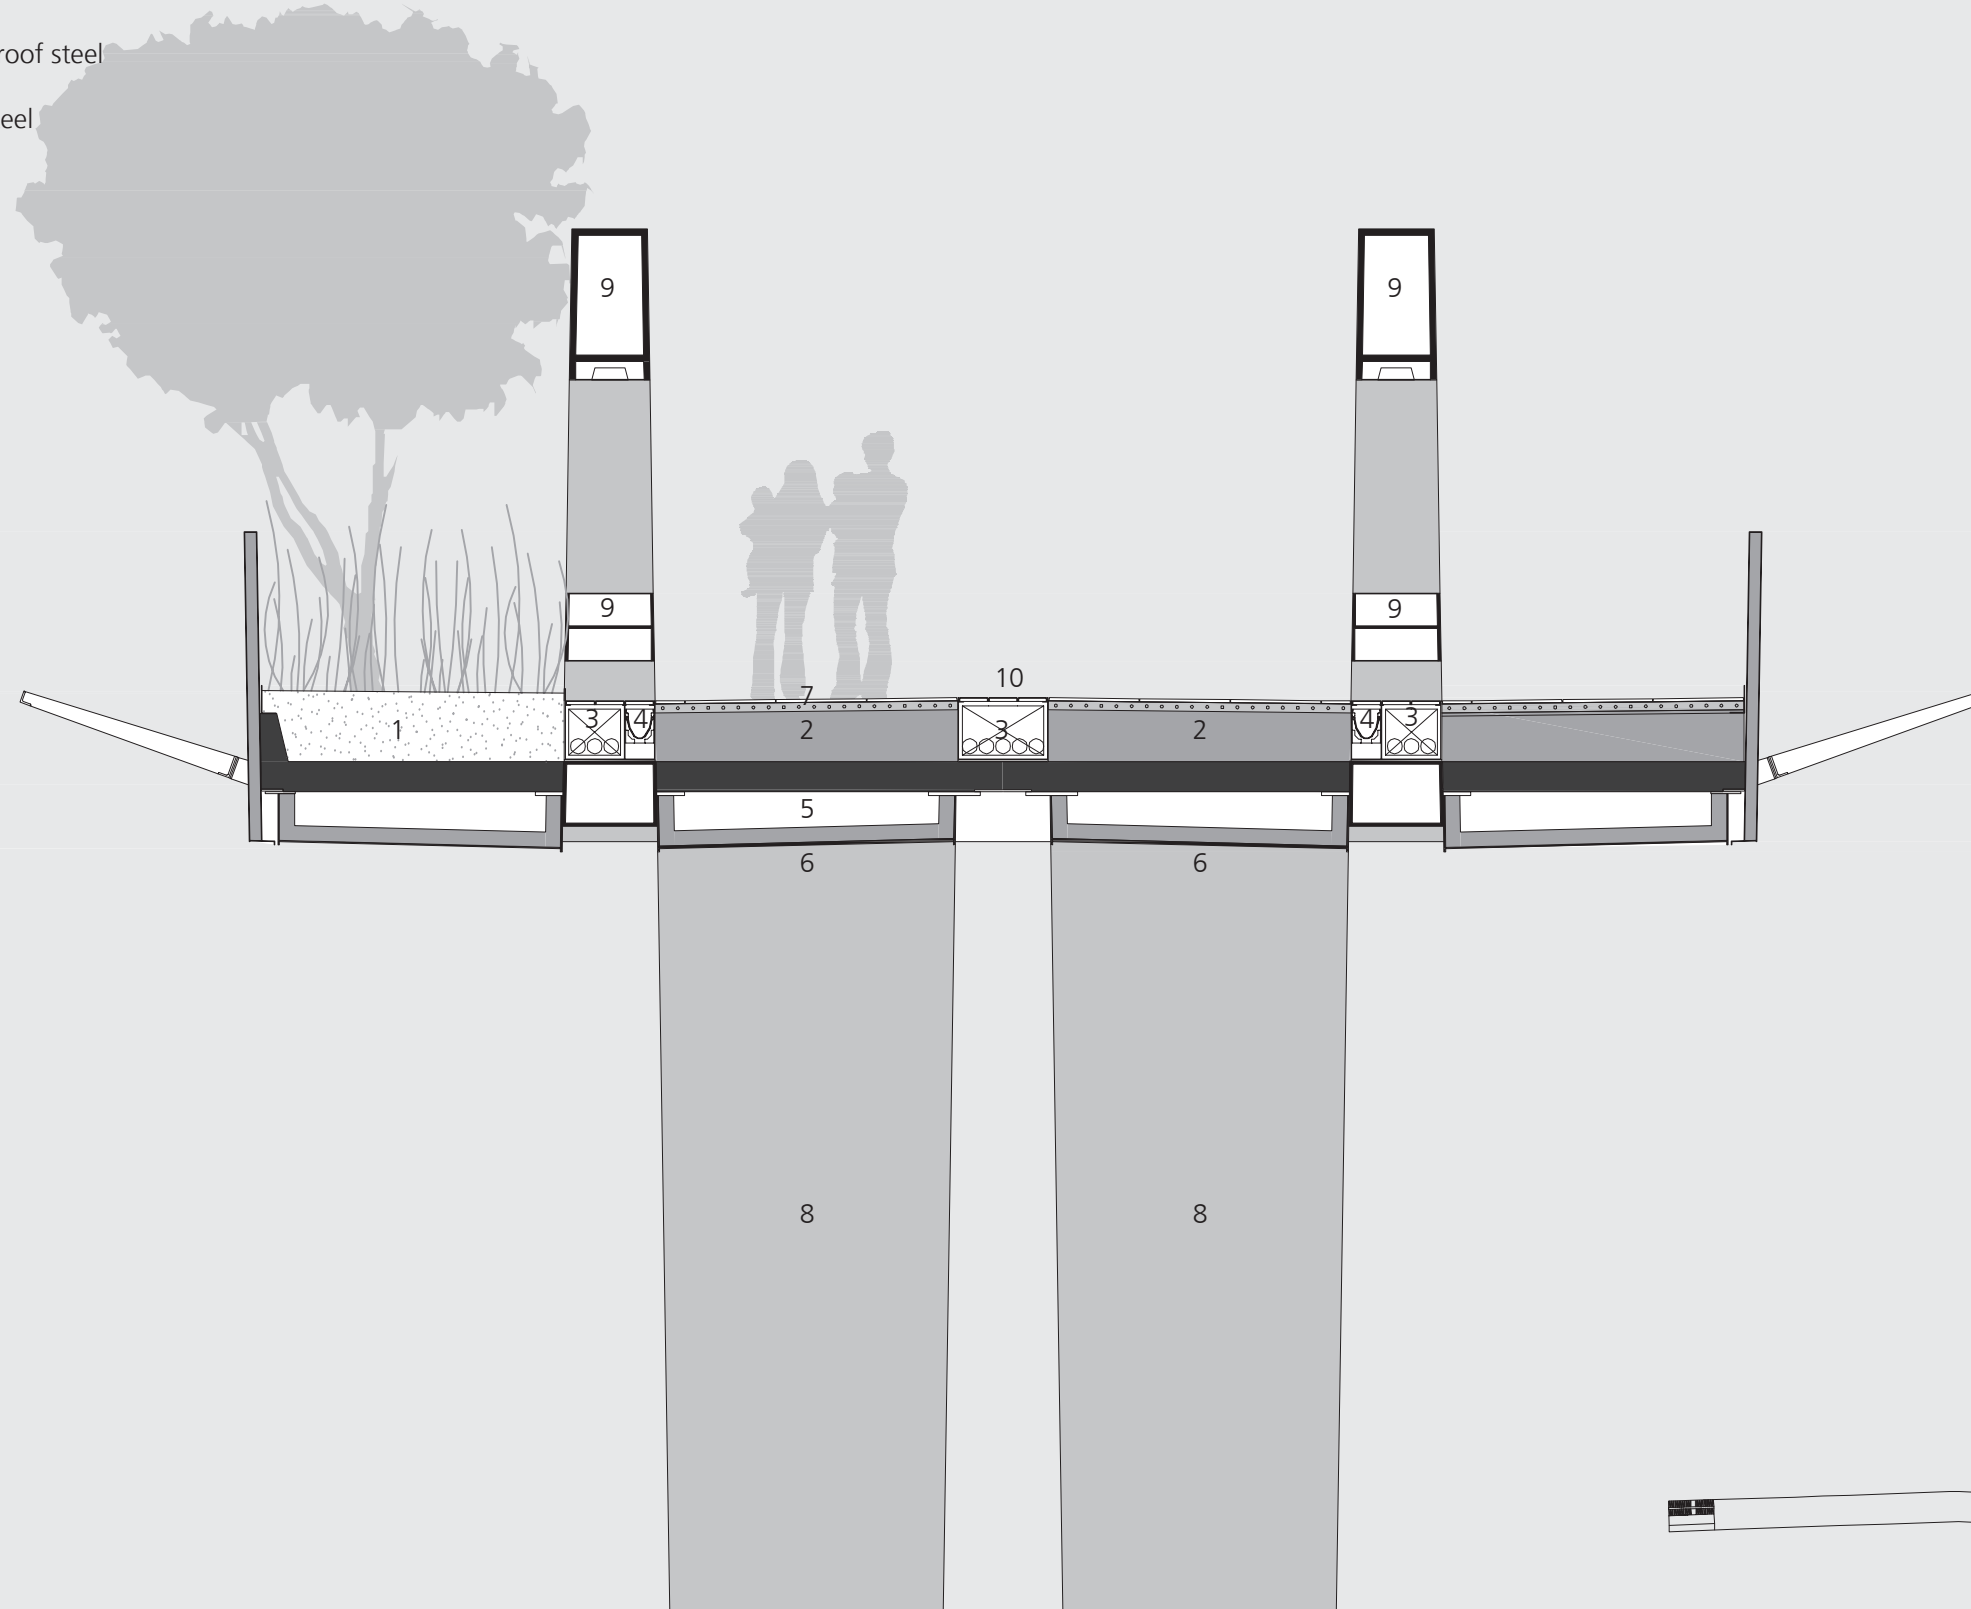

0 500 1000 2500mm

