


- 1 Planters
- 2 Walkway
- 3 Gutter
- 4 Concrete
- 5 Truss
- 6 Weather-proof steel
- 7 Tiling
- 8 Fixing point for planting cables
- 9 Steel cable
- 10 Installations and pipes
- 11 Weather-proof steel plint

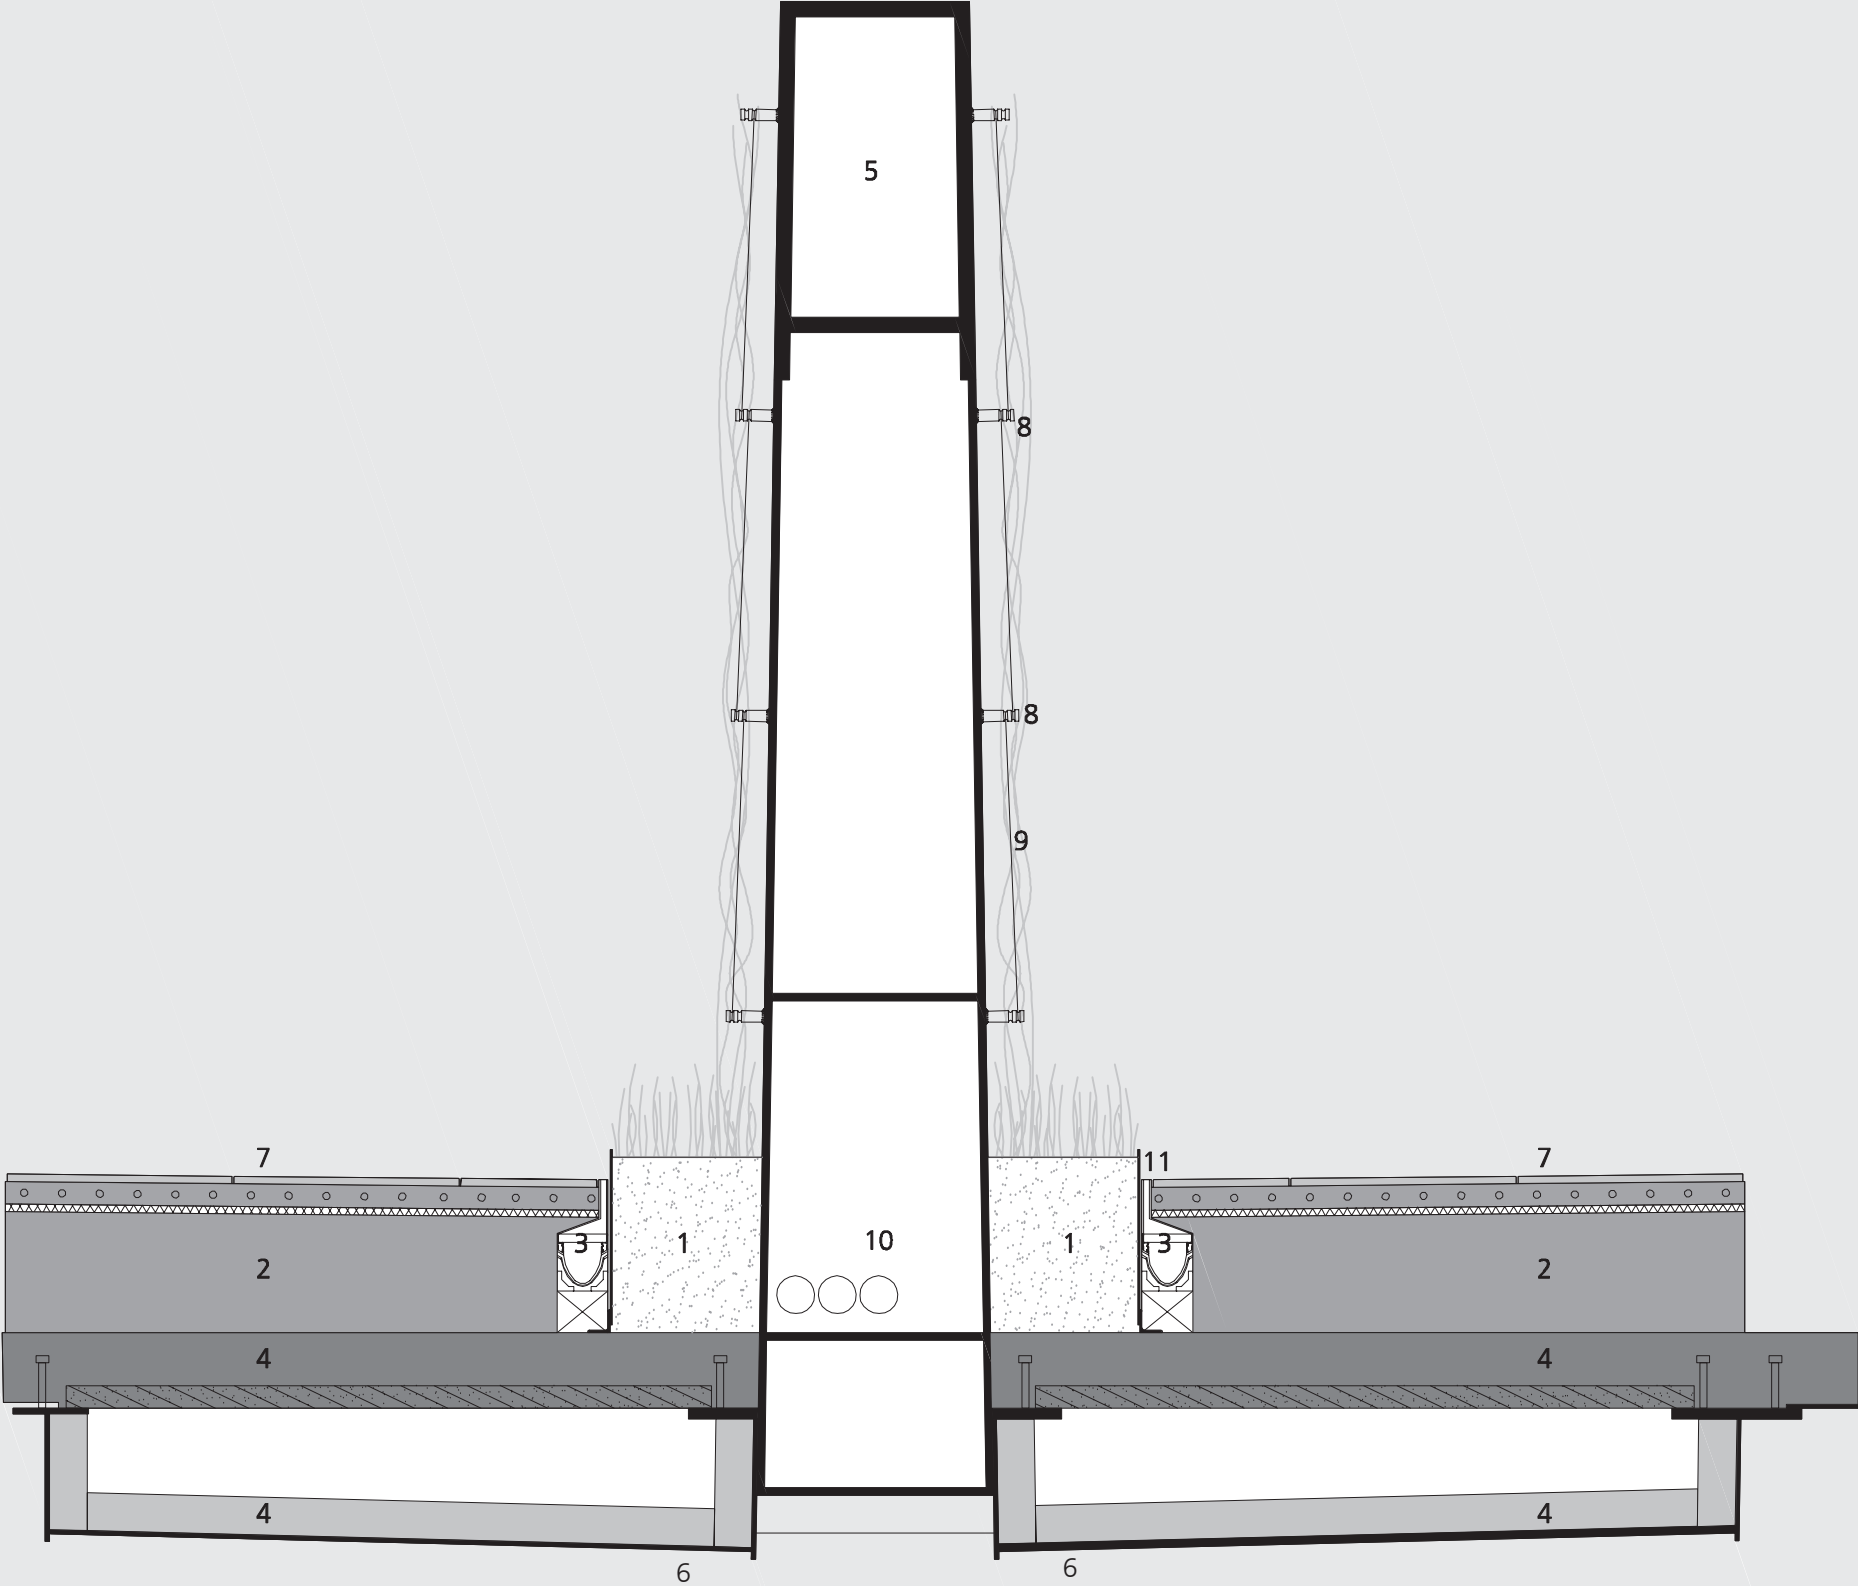

0 100 200 500mm