


- 1 Train Station Hall
- 2 City Hall
- Public Area
- Commercial/Private Area

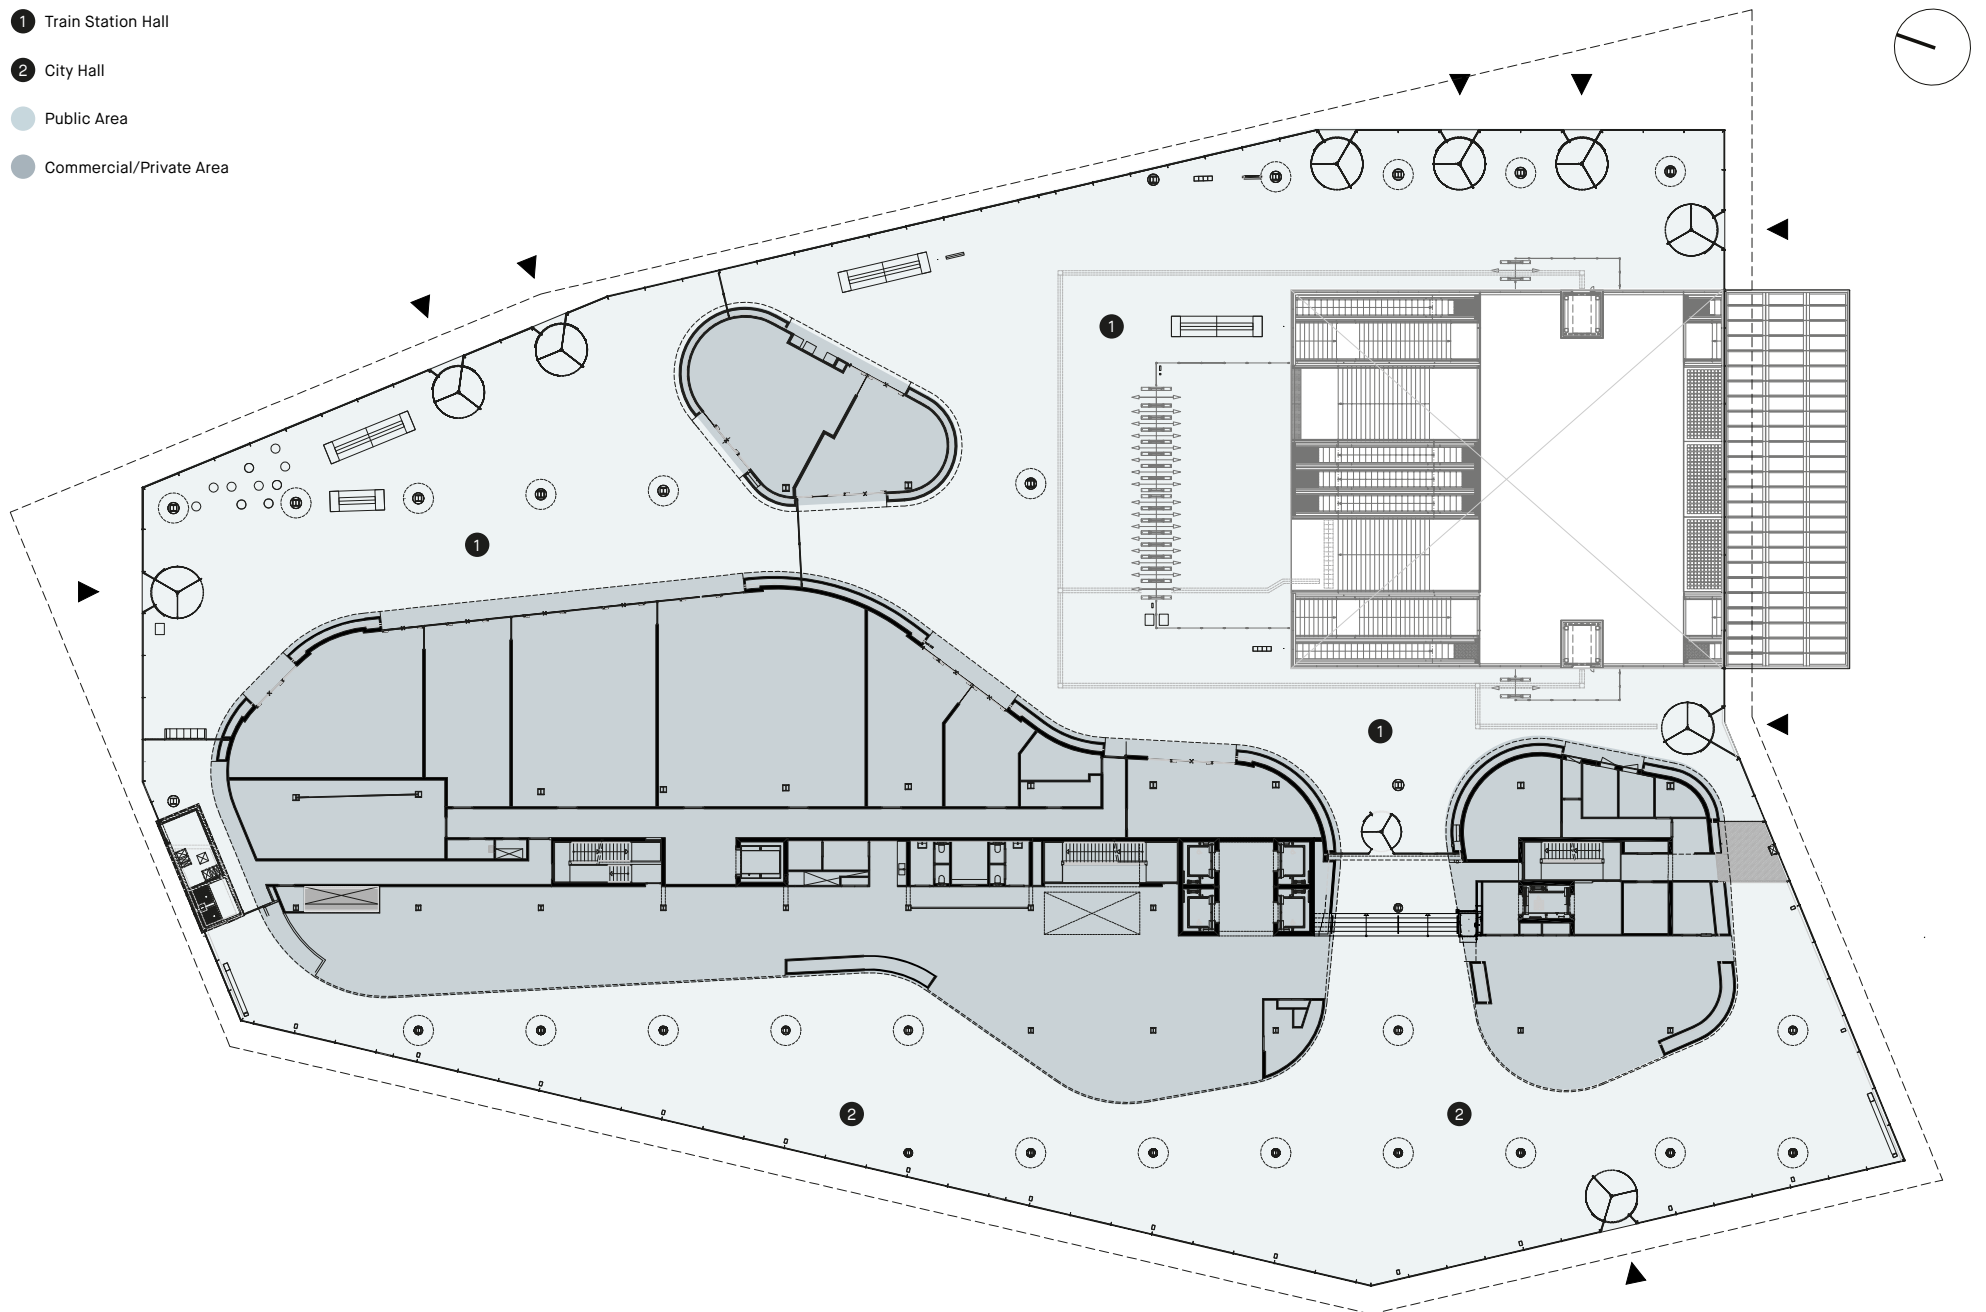

0m 3m 6m 9m 12m