



3.6 3.6 7.2

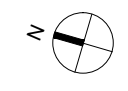


office / housing / museum / retail ground floor

TIMMERHUIS



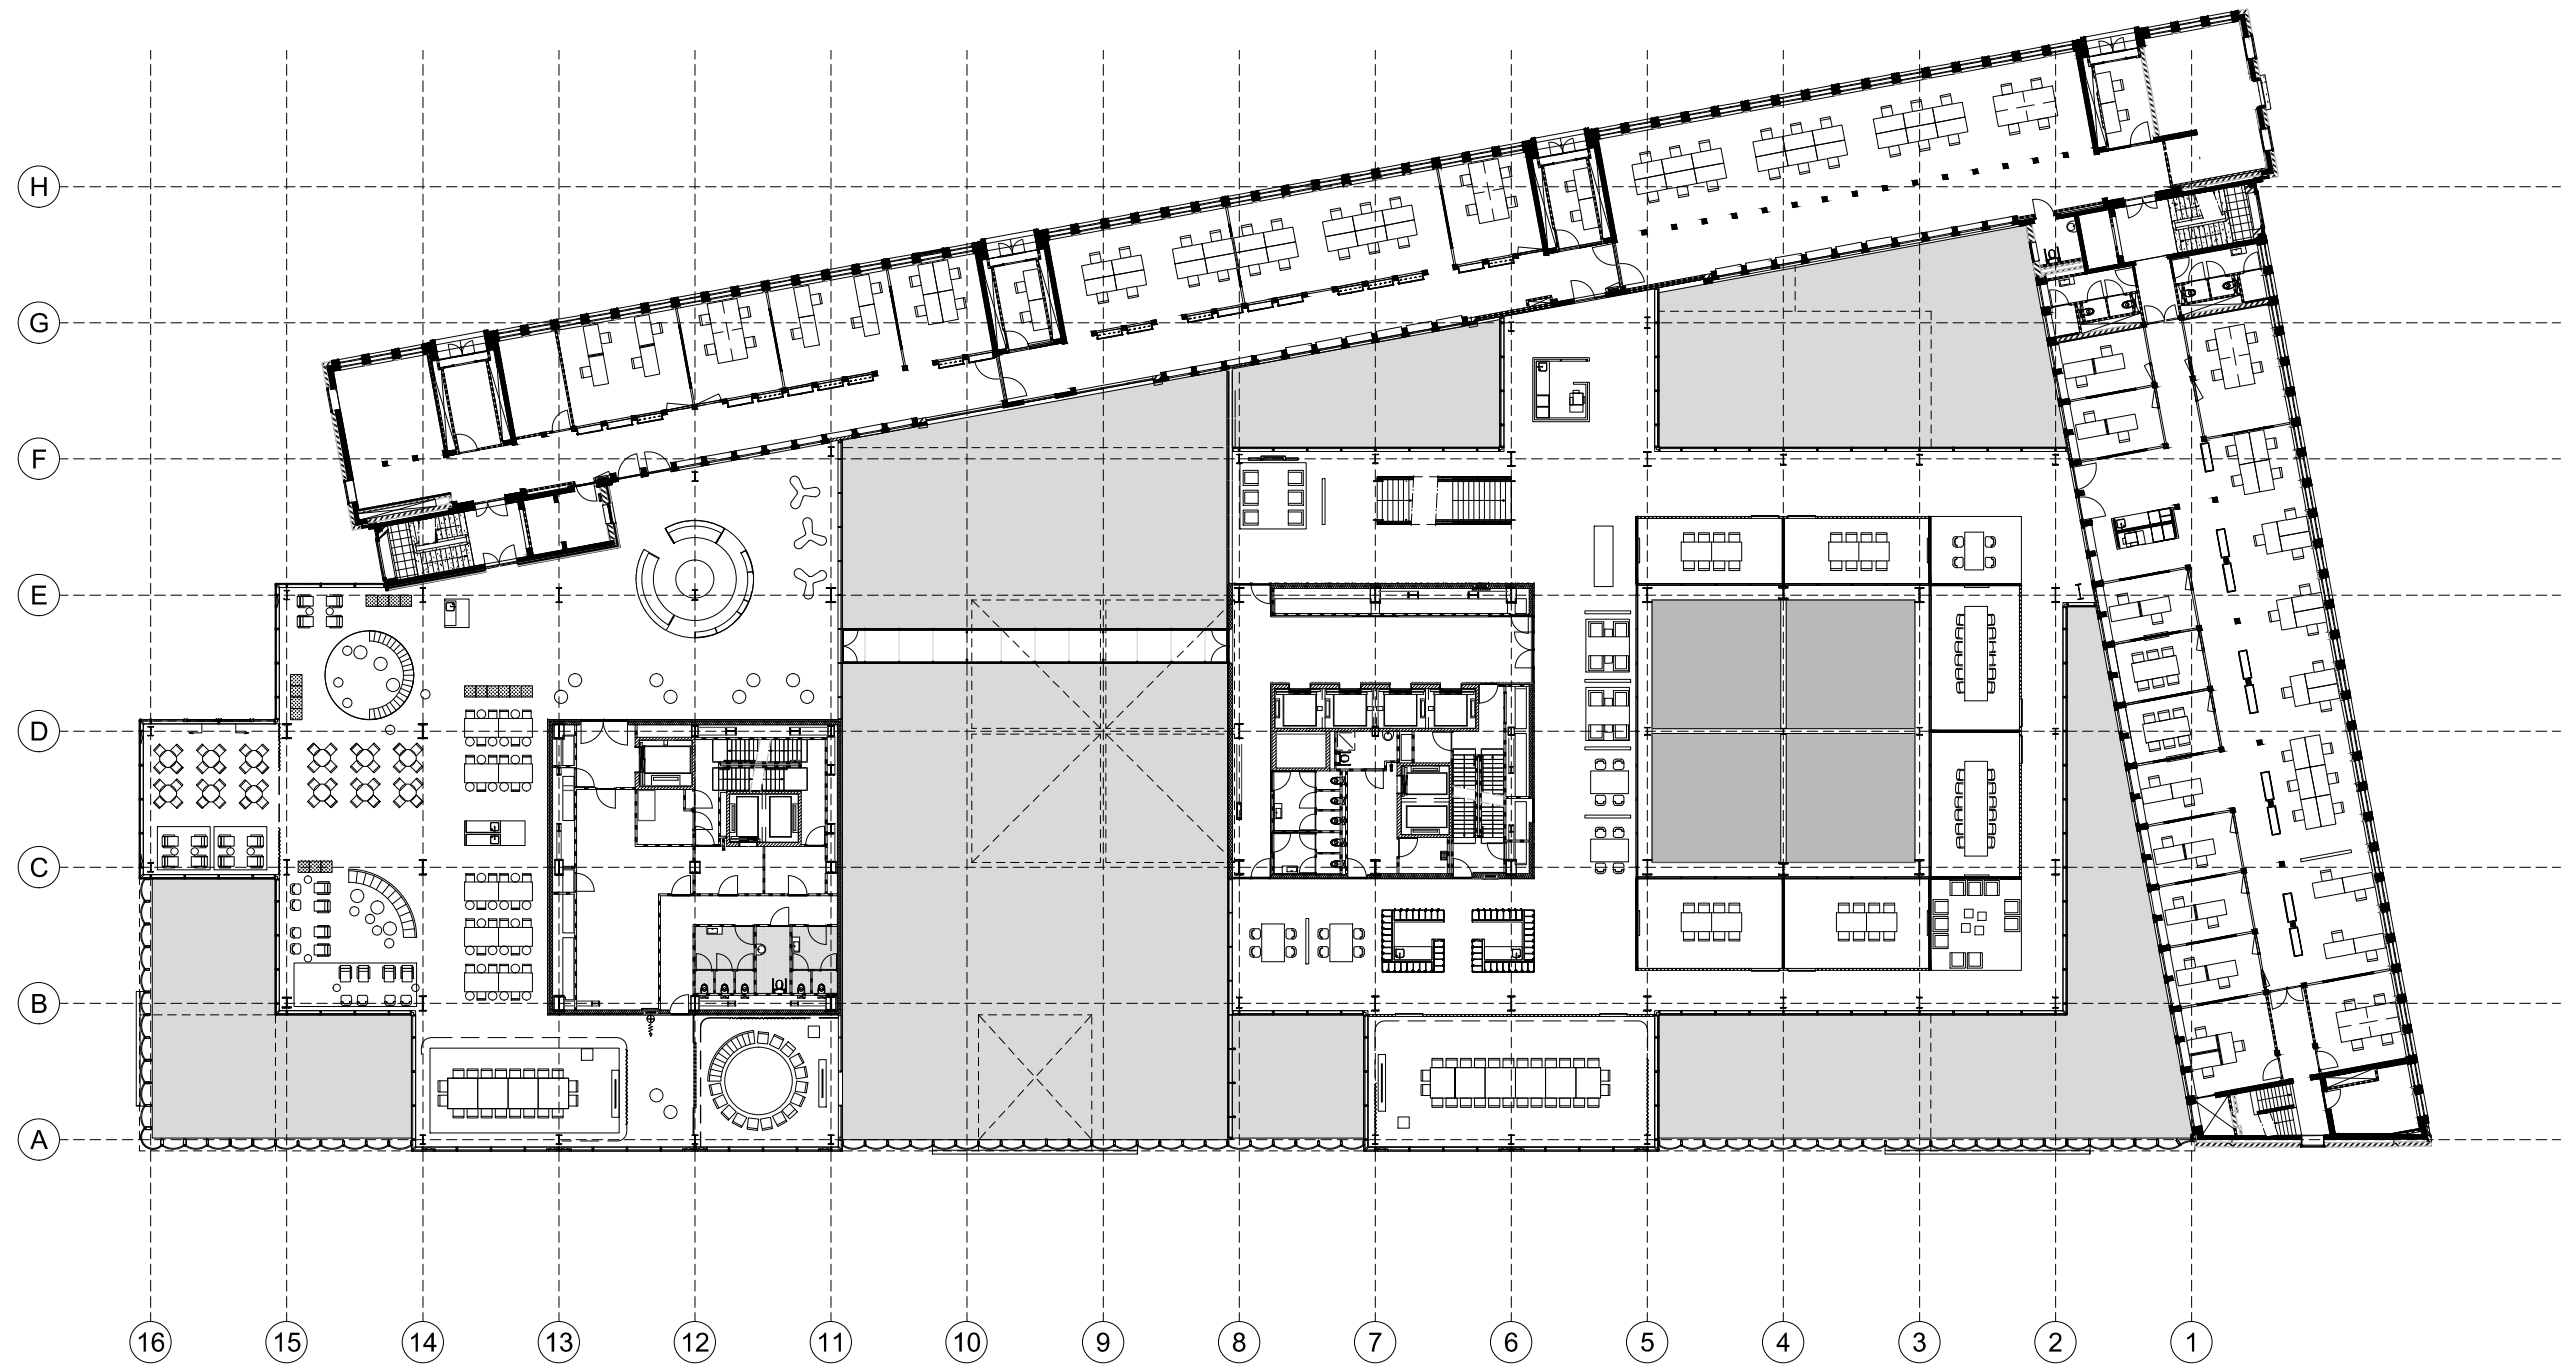


3.6 3.6 7.2

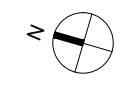




office 1st floor

TIMMERHUIS

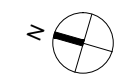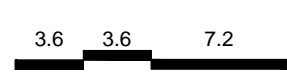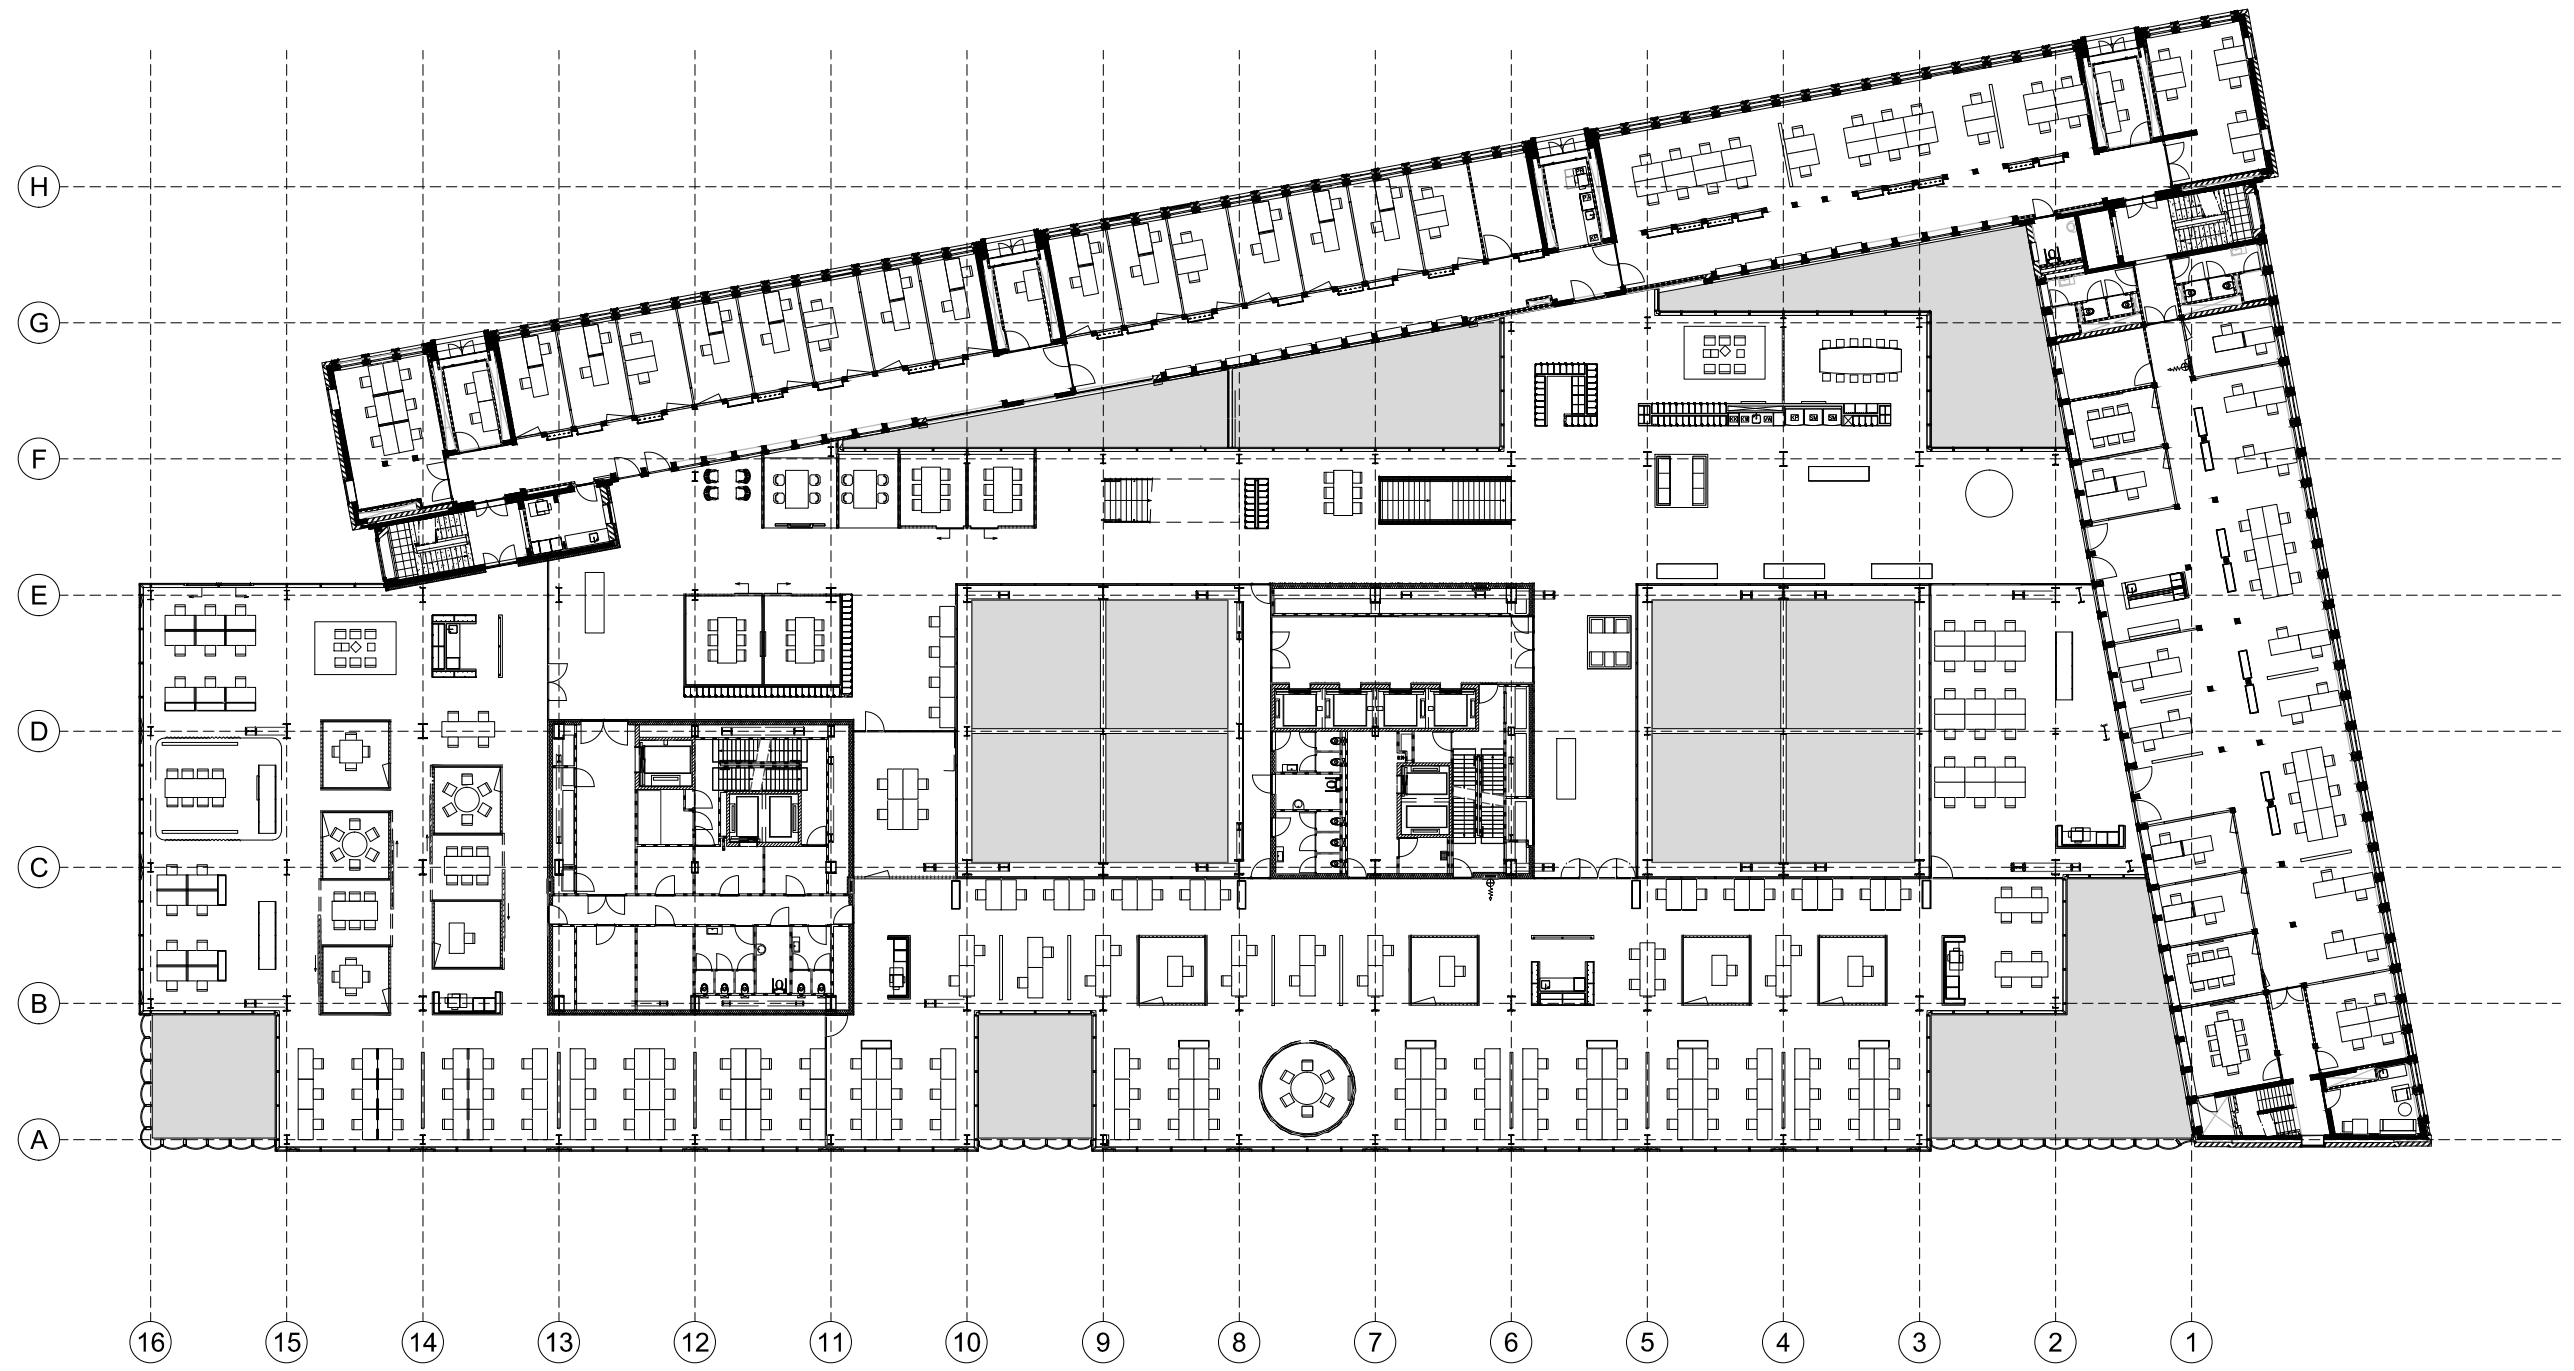




office 2nd floor

TIMMERHUIS

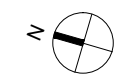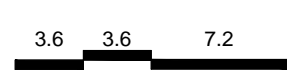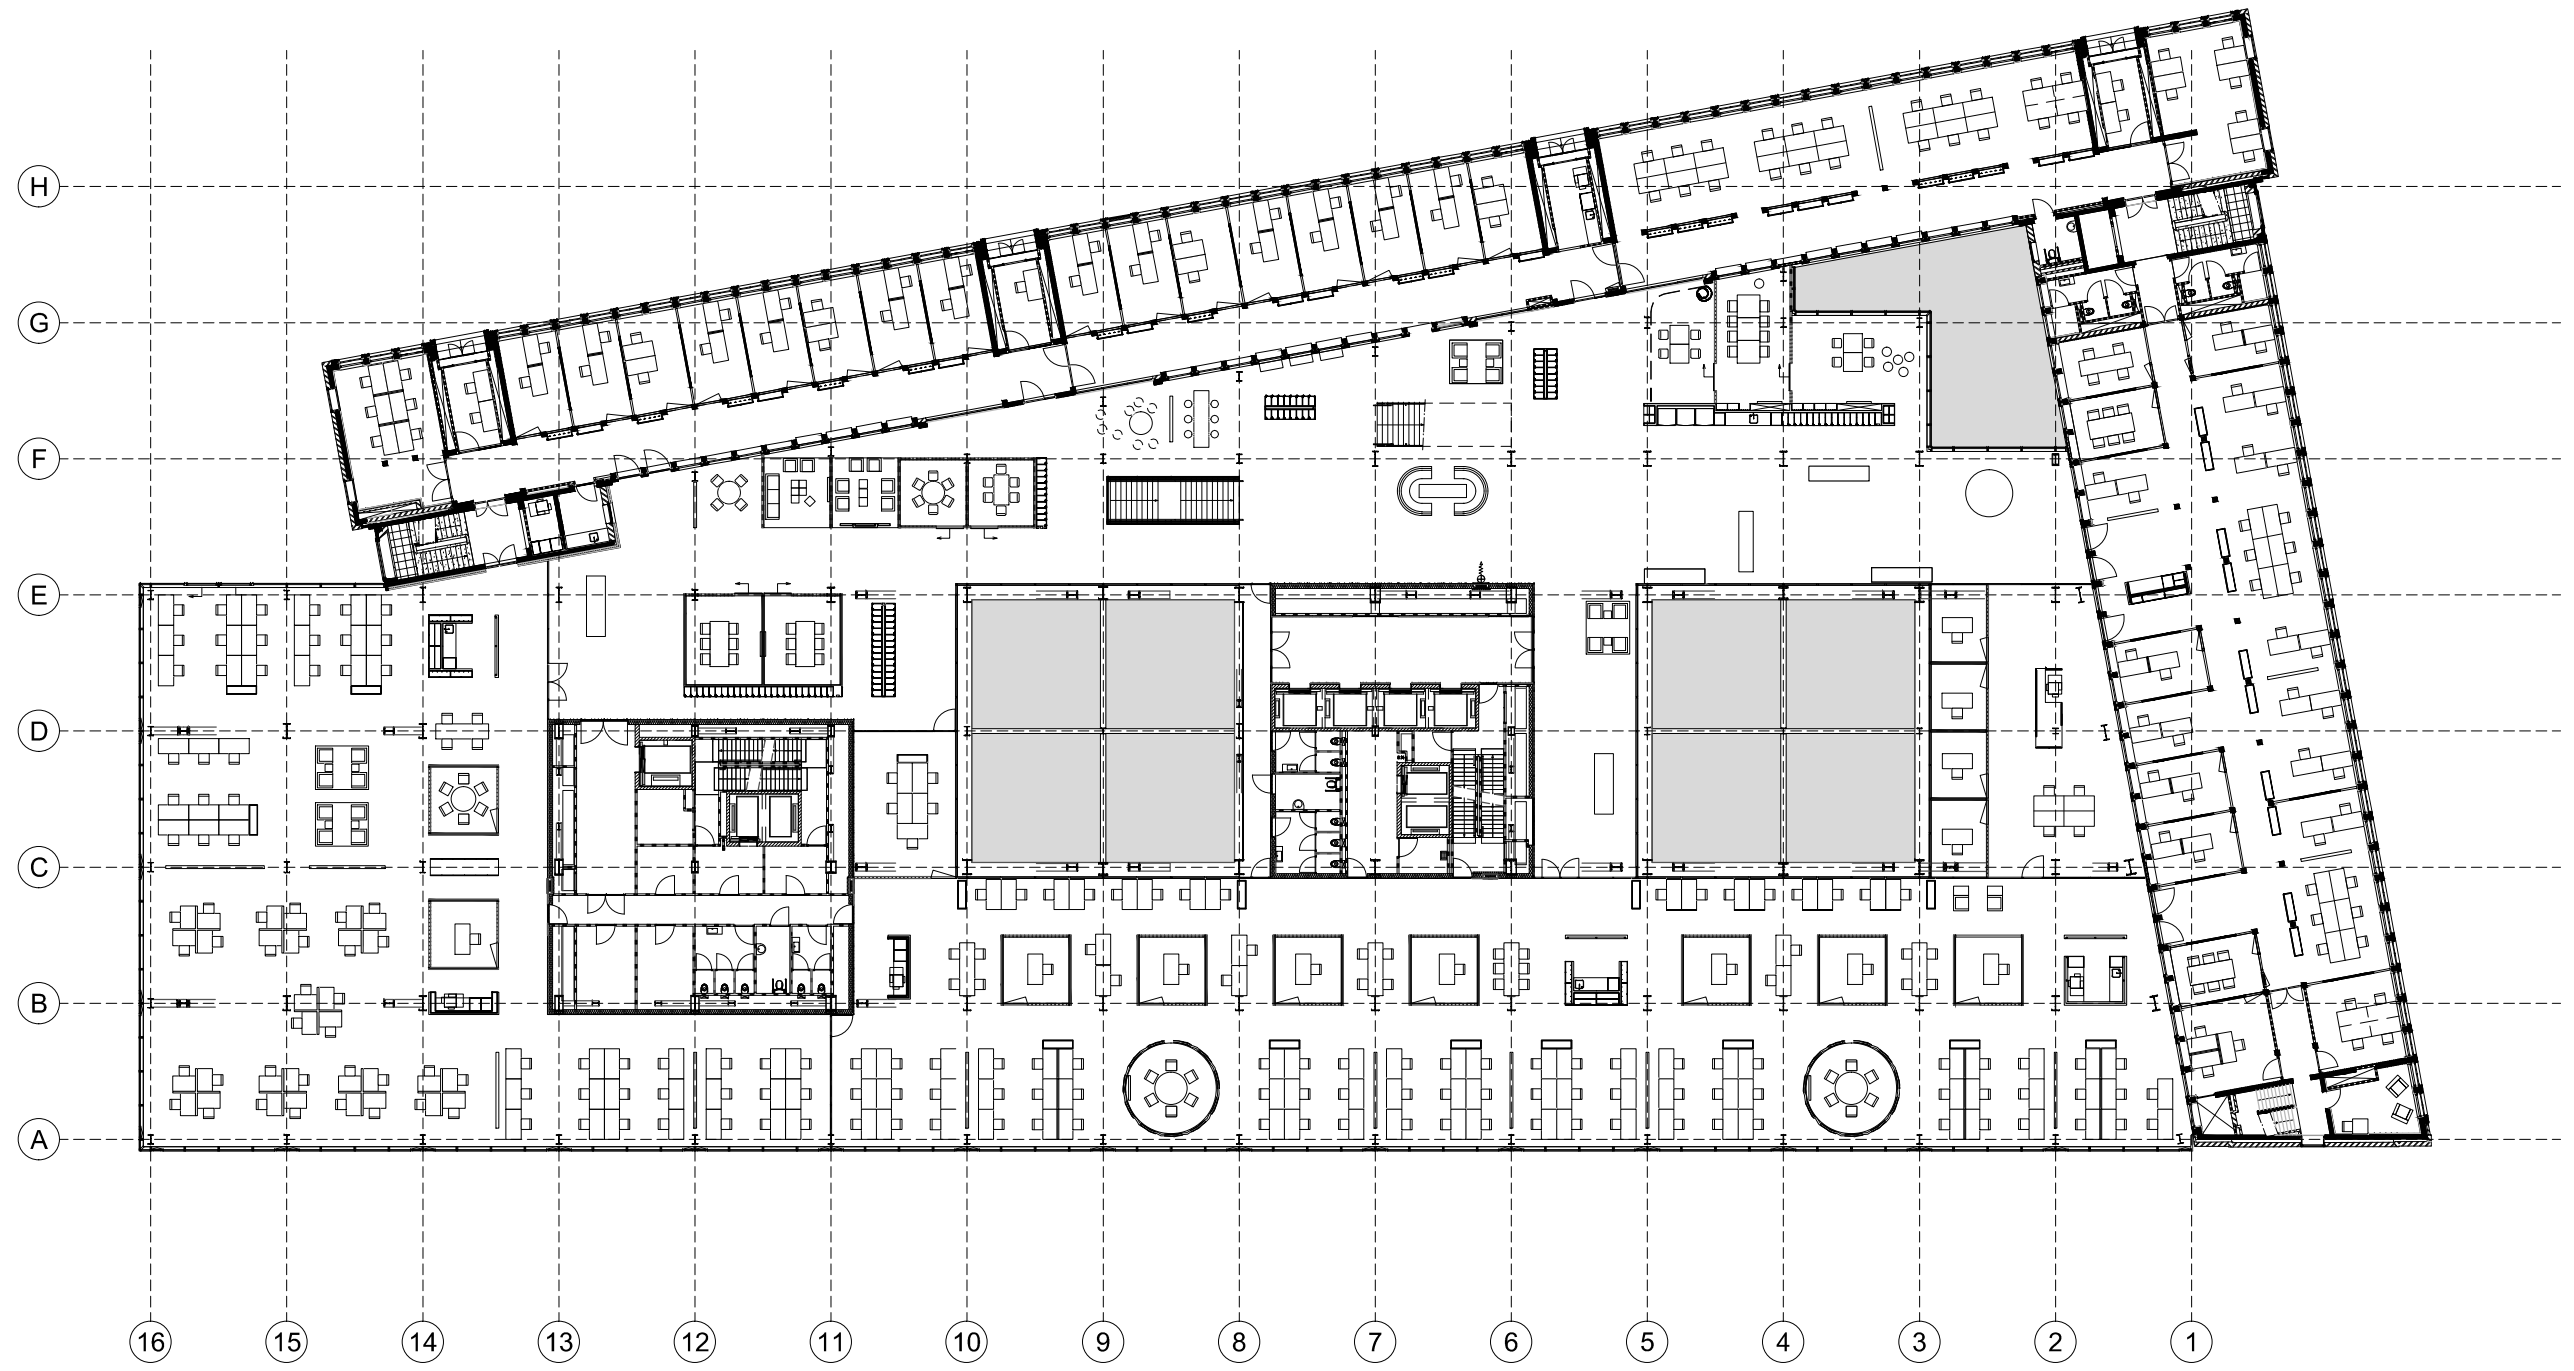


office 3rd floor

TIMMERHUIS

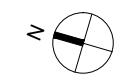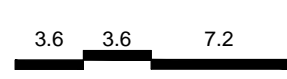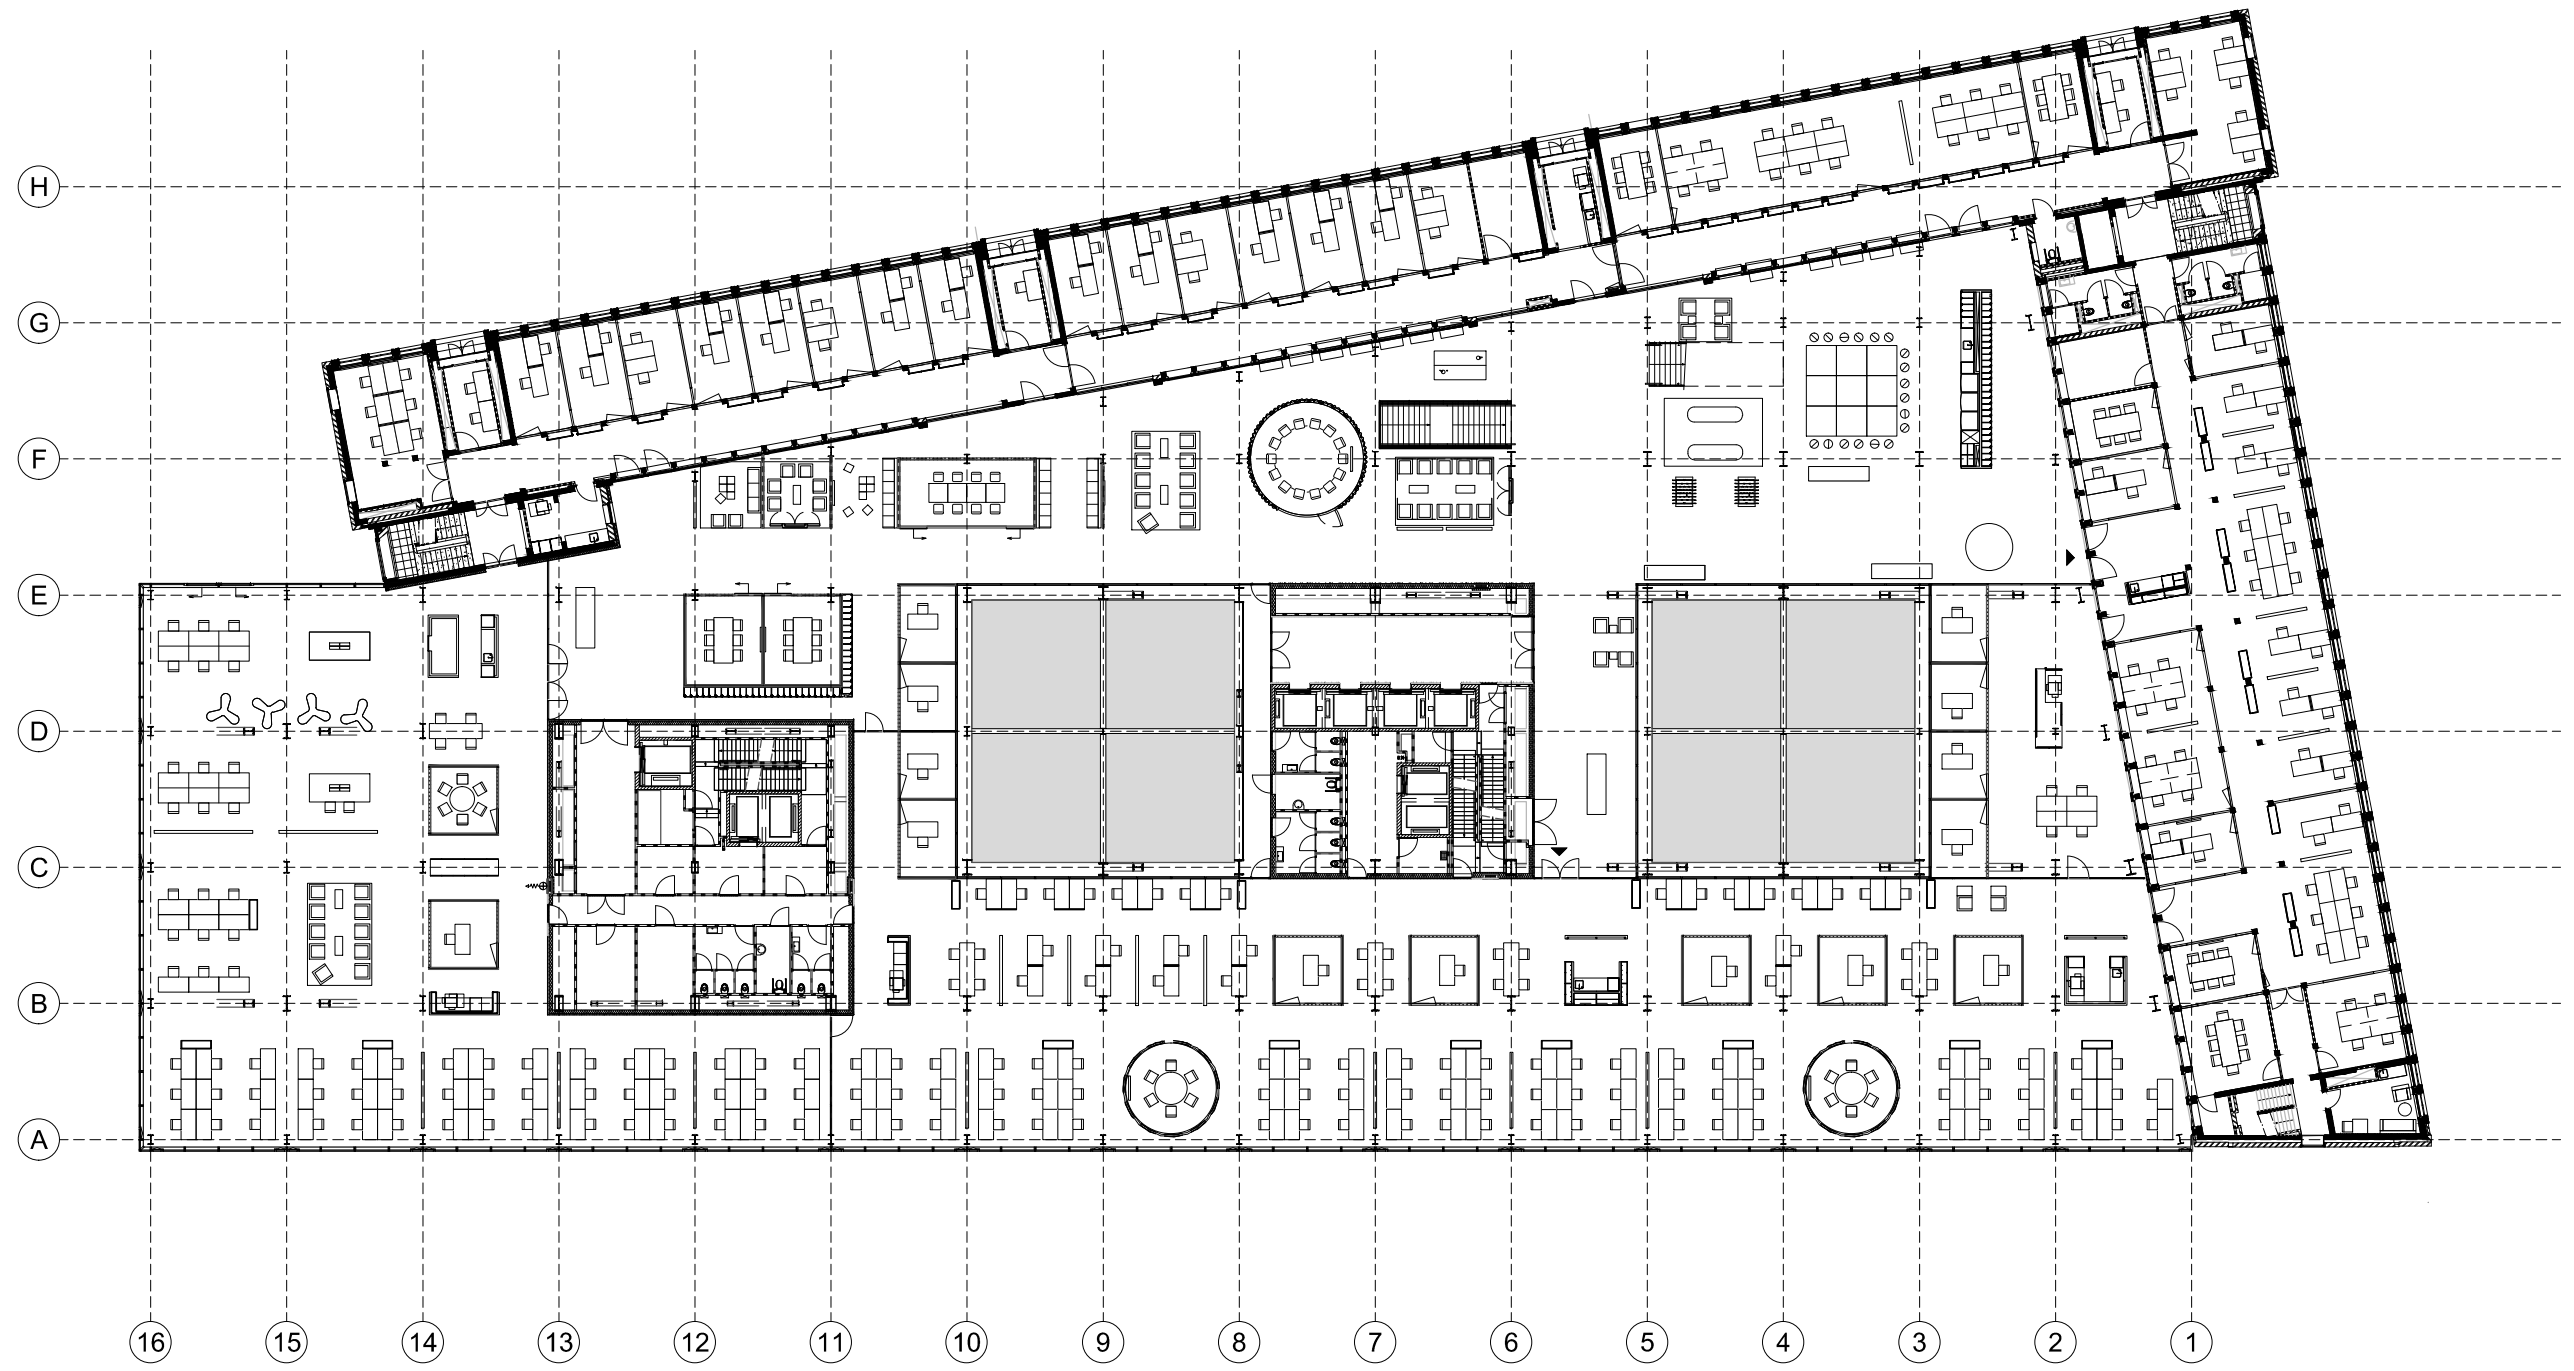


office 4th floor

TIMMERHUIS

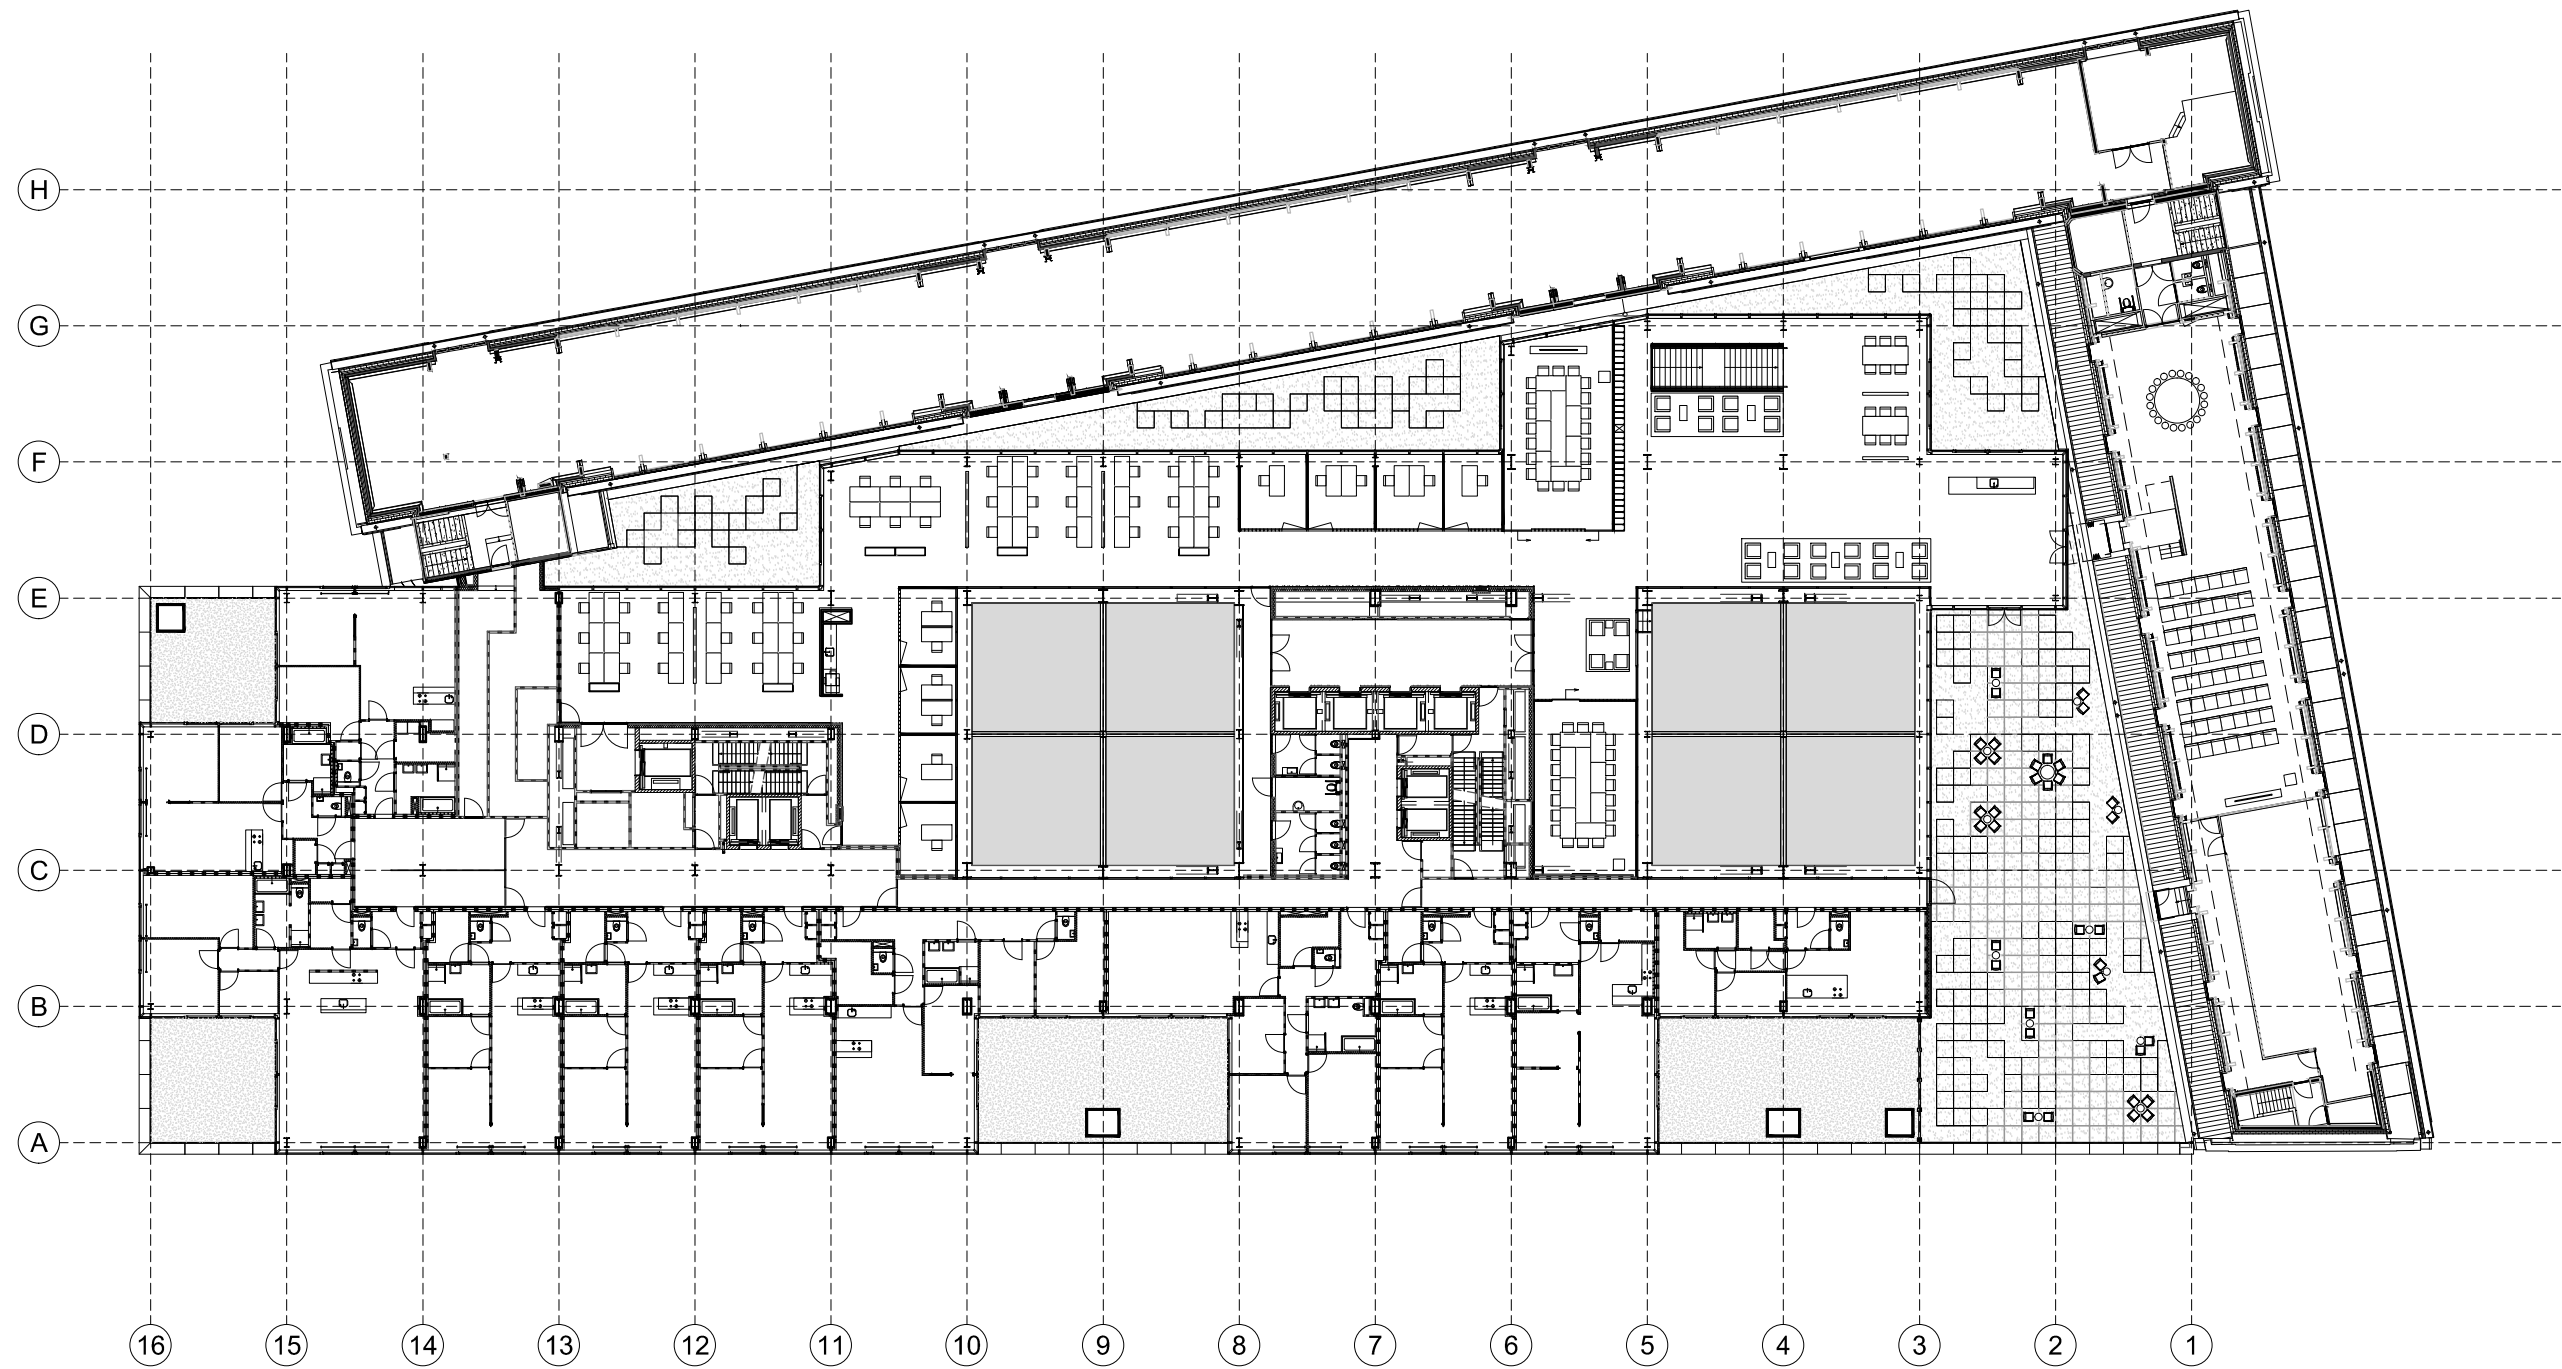

office / housing 5th floor

TIMMERHUIS


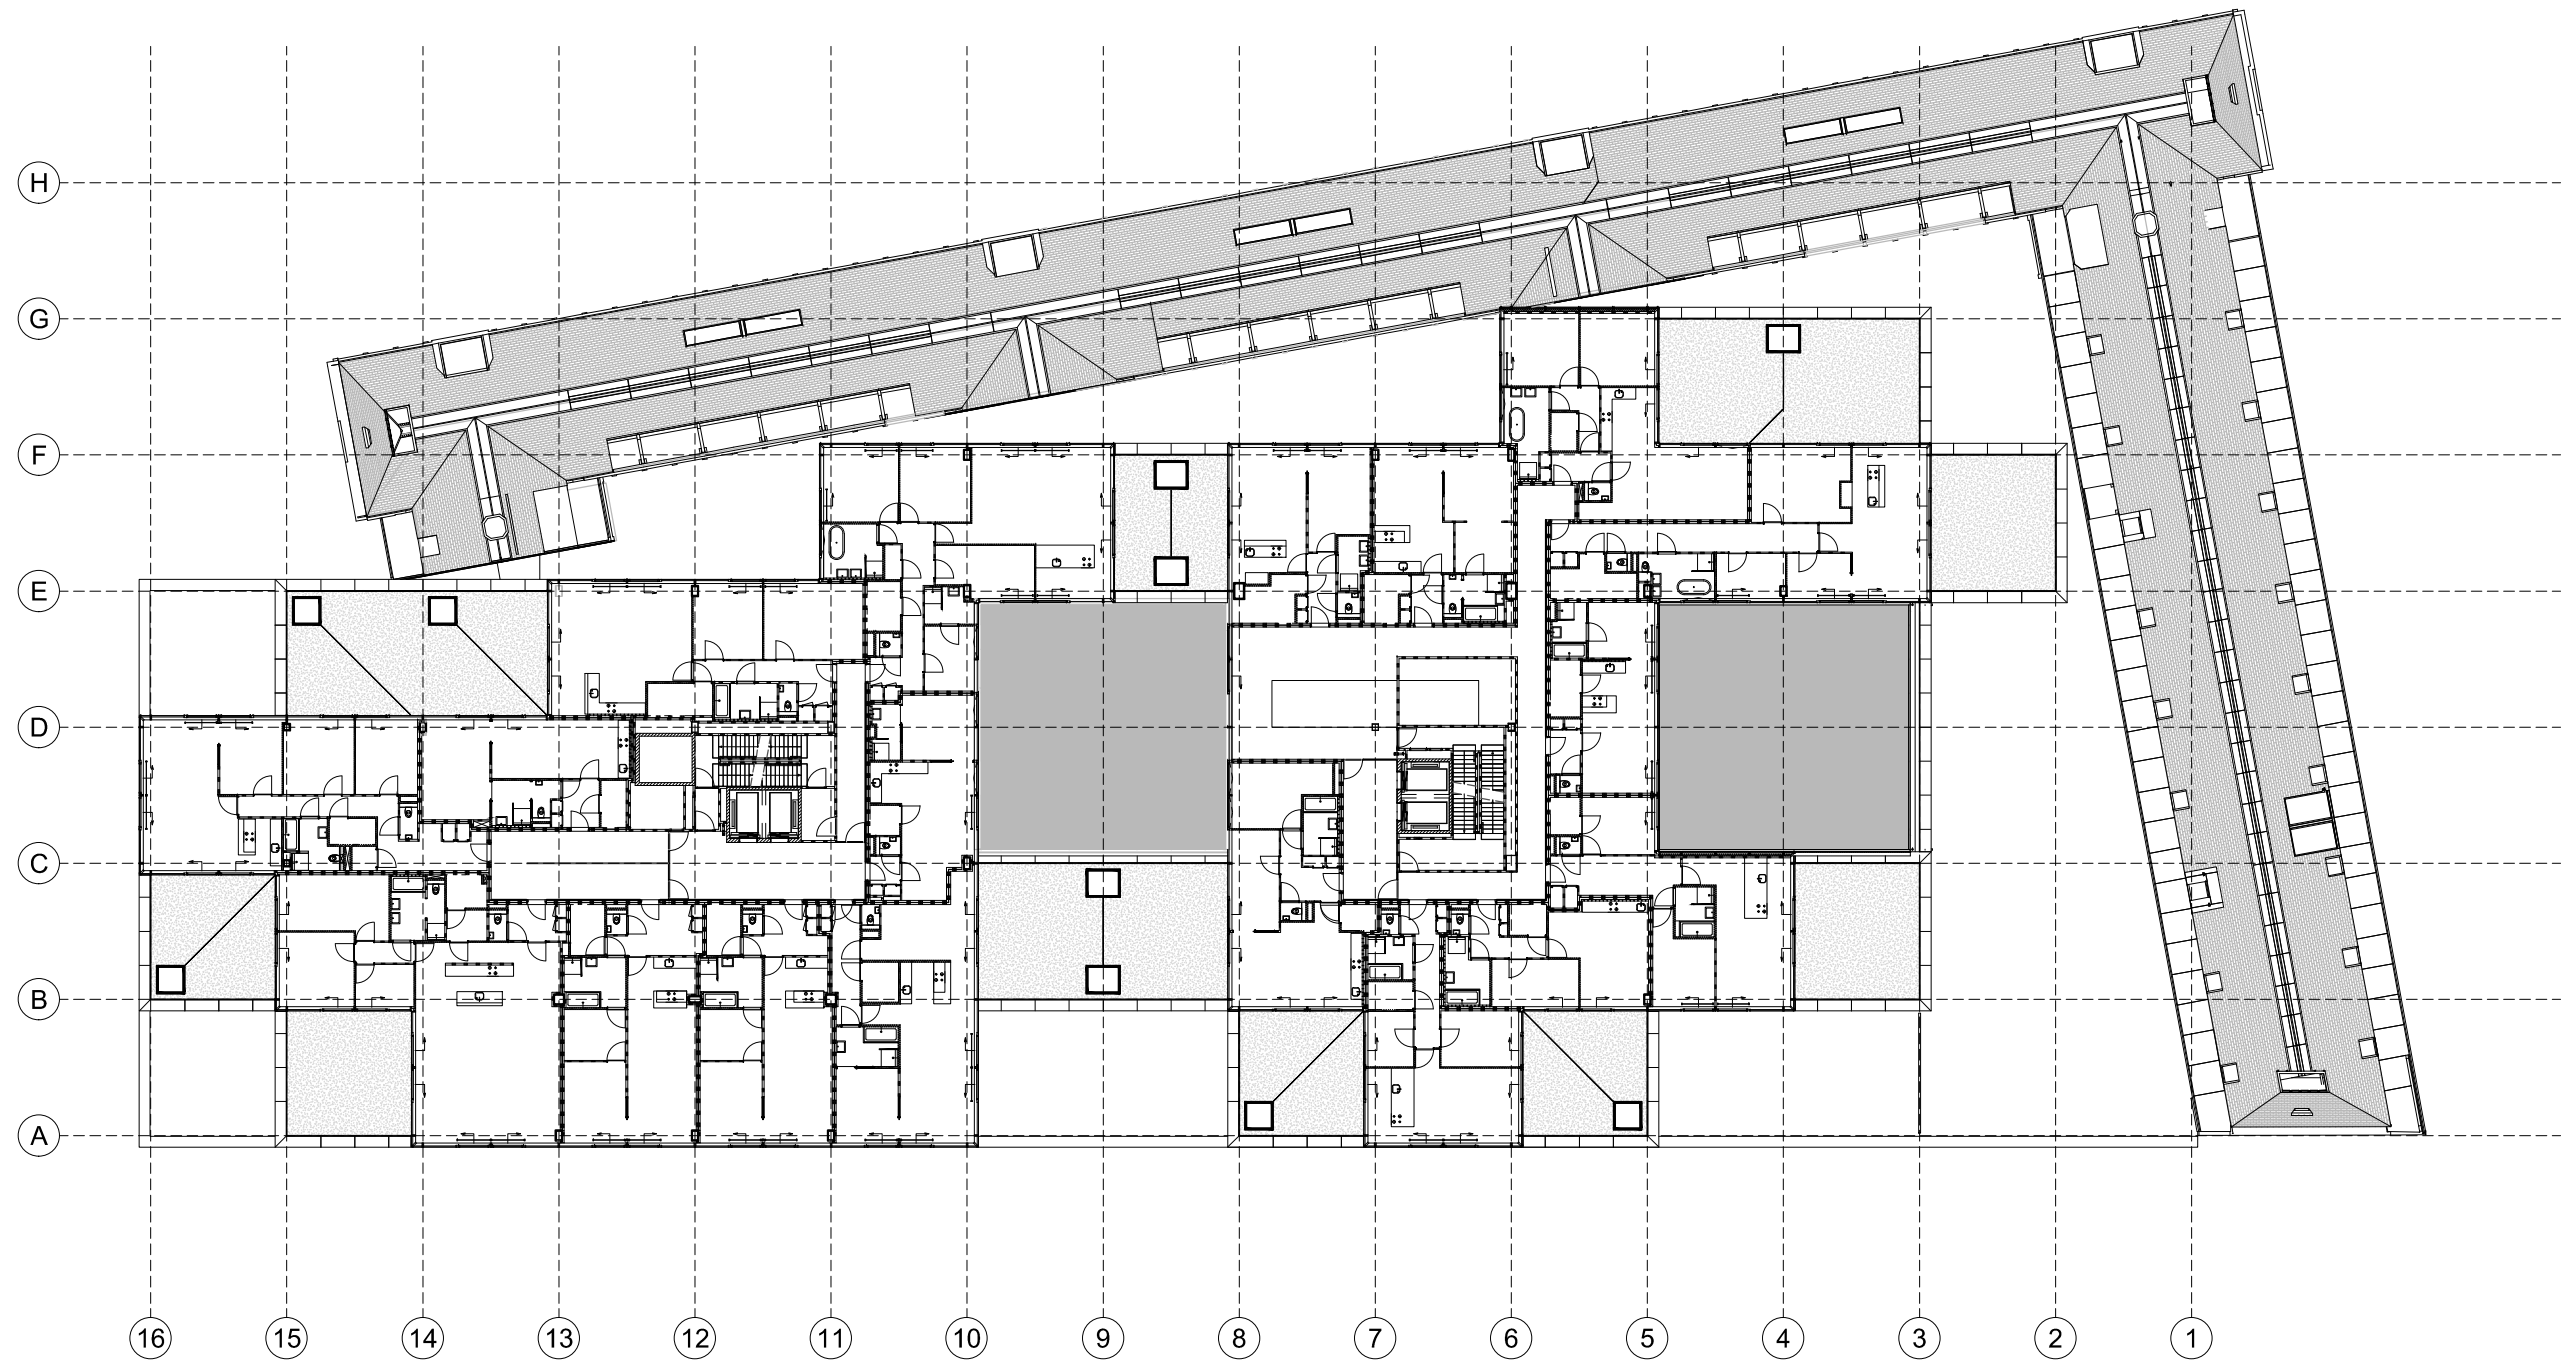


3.6 3.6 7.2






housing 6th floor

TIMMERHUIS

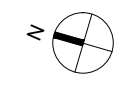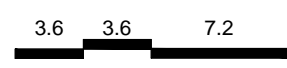

housing 7th floor

TIMMERHUIS

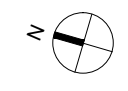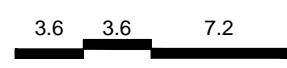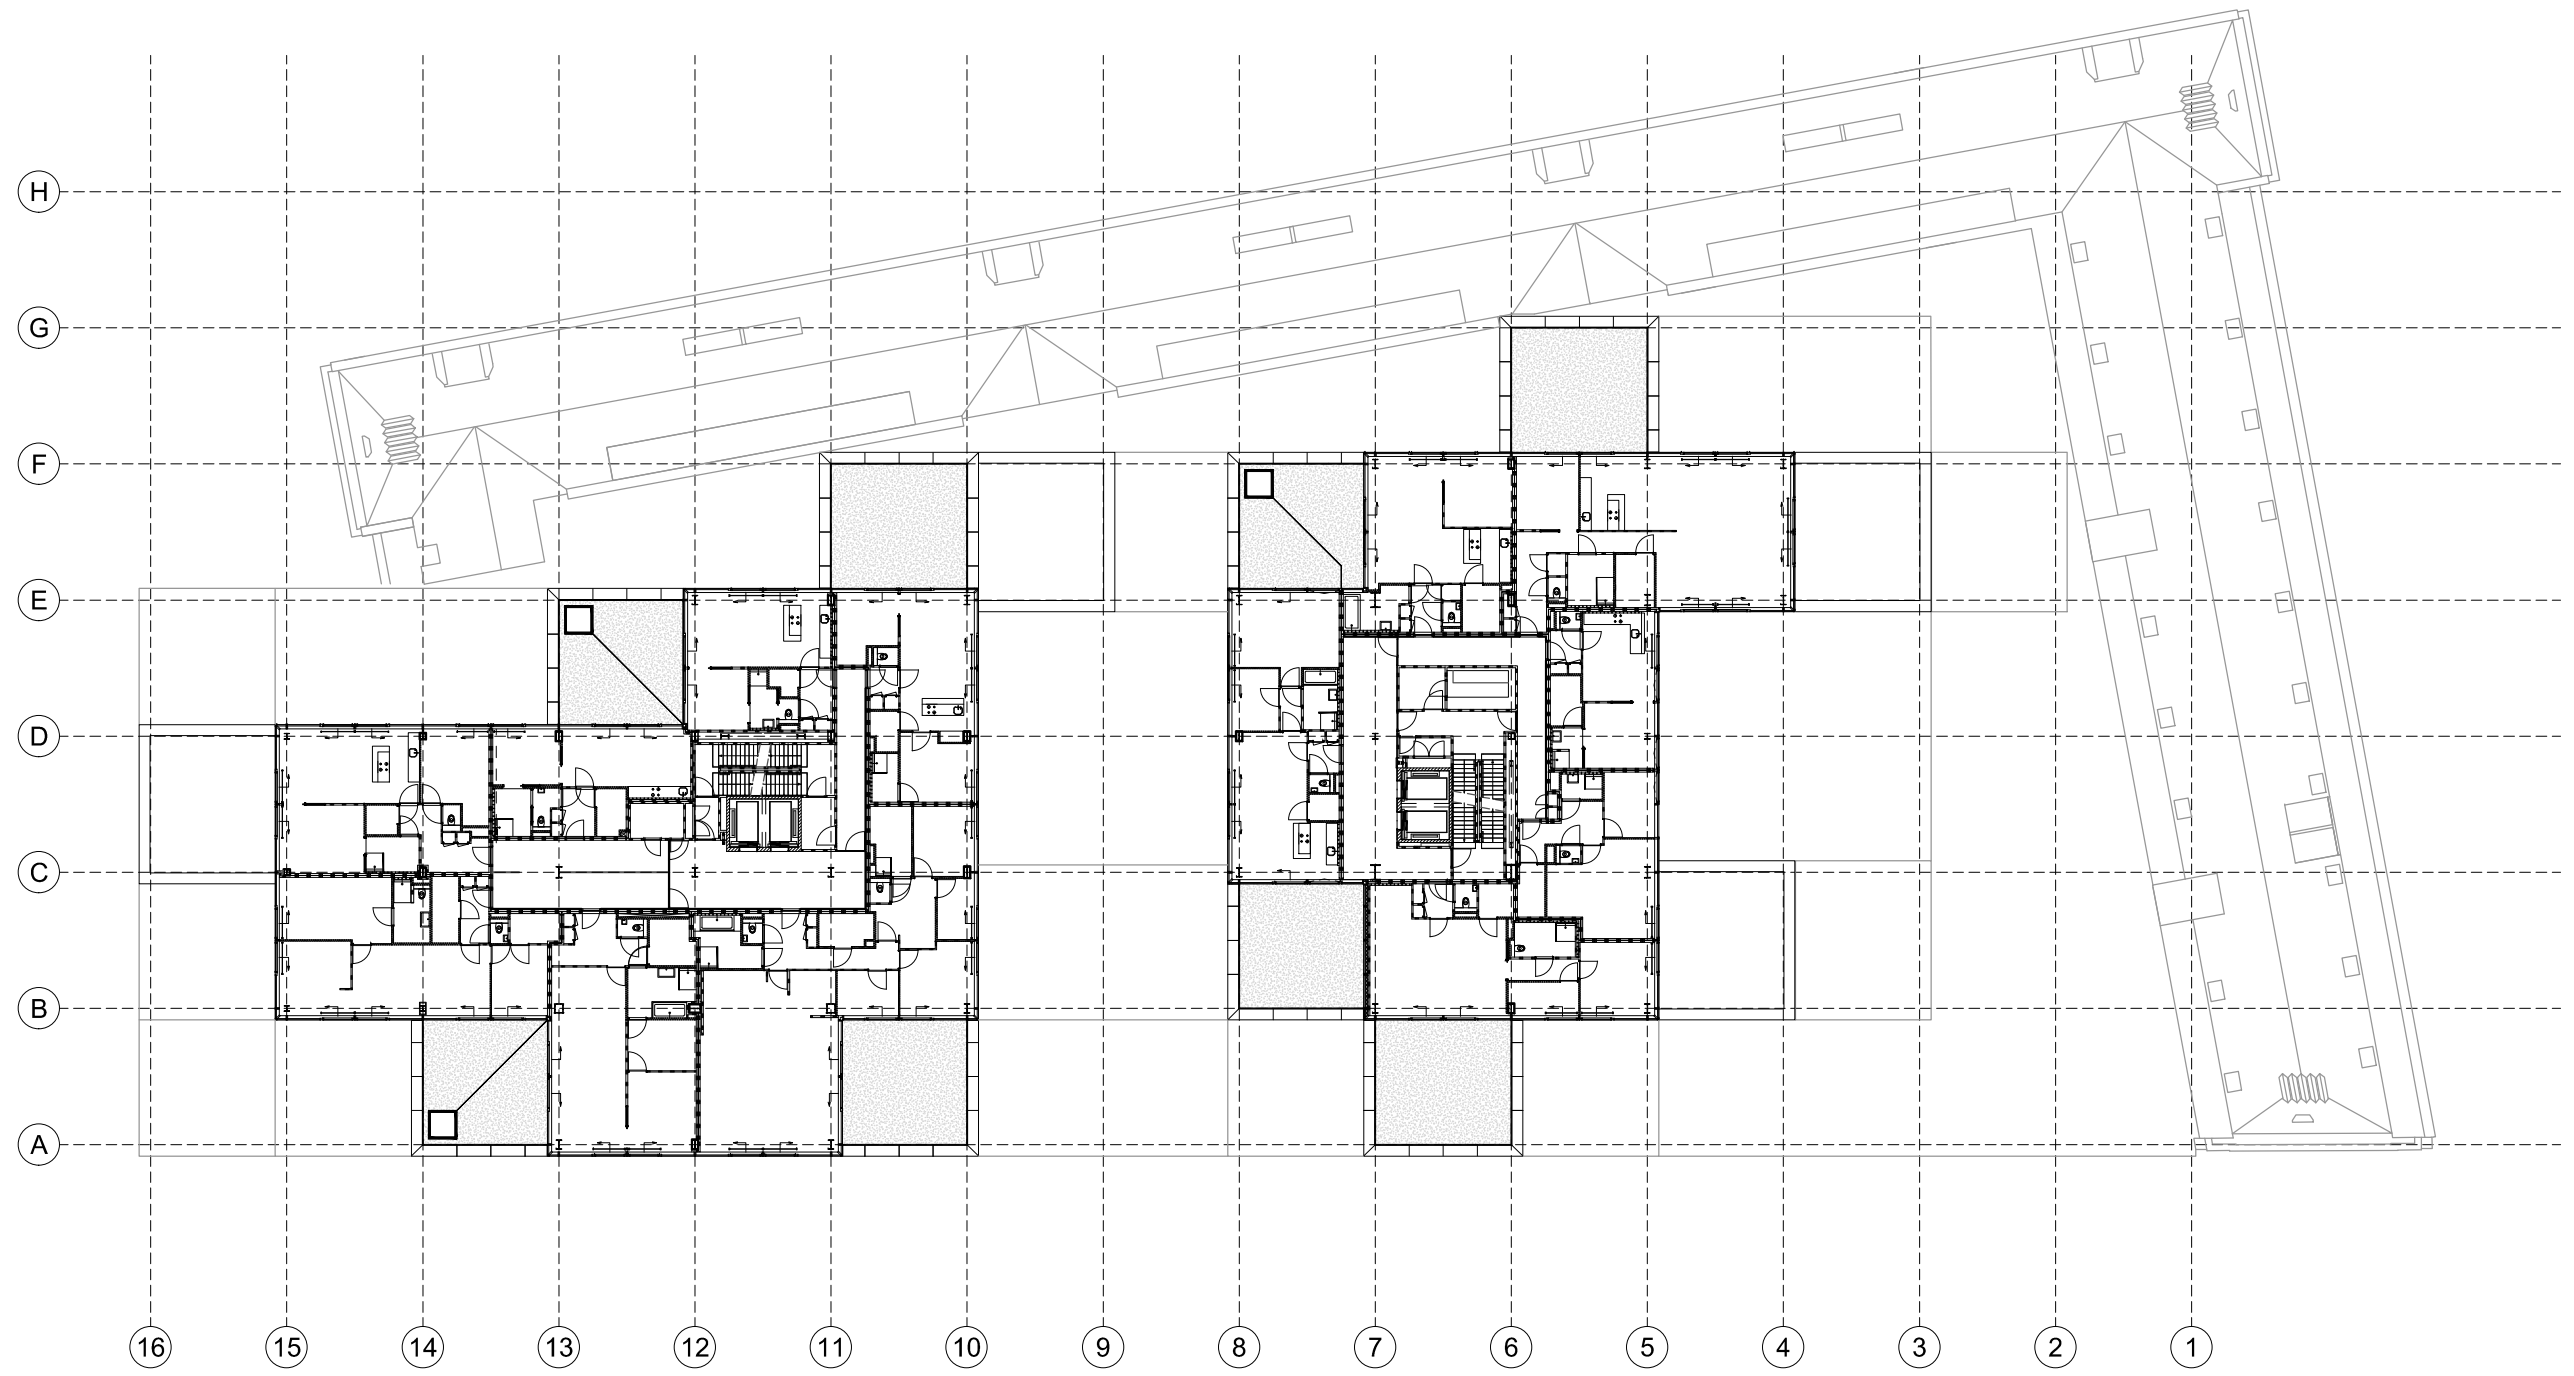


housing 8th floor

TIMMERHUIS





3.6 3.6 7.2

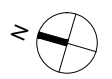



housing 9th floor

TIMMERHUIS

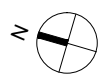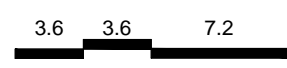




housing 10th floor

TIMMERHUIS

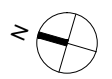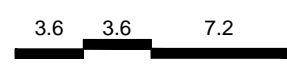


housing 11th floor

TIMMERHUIS

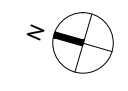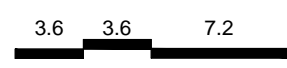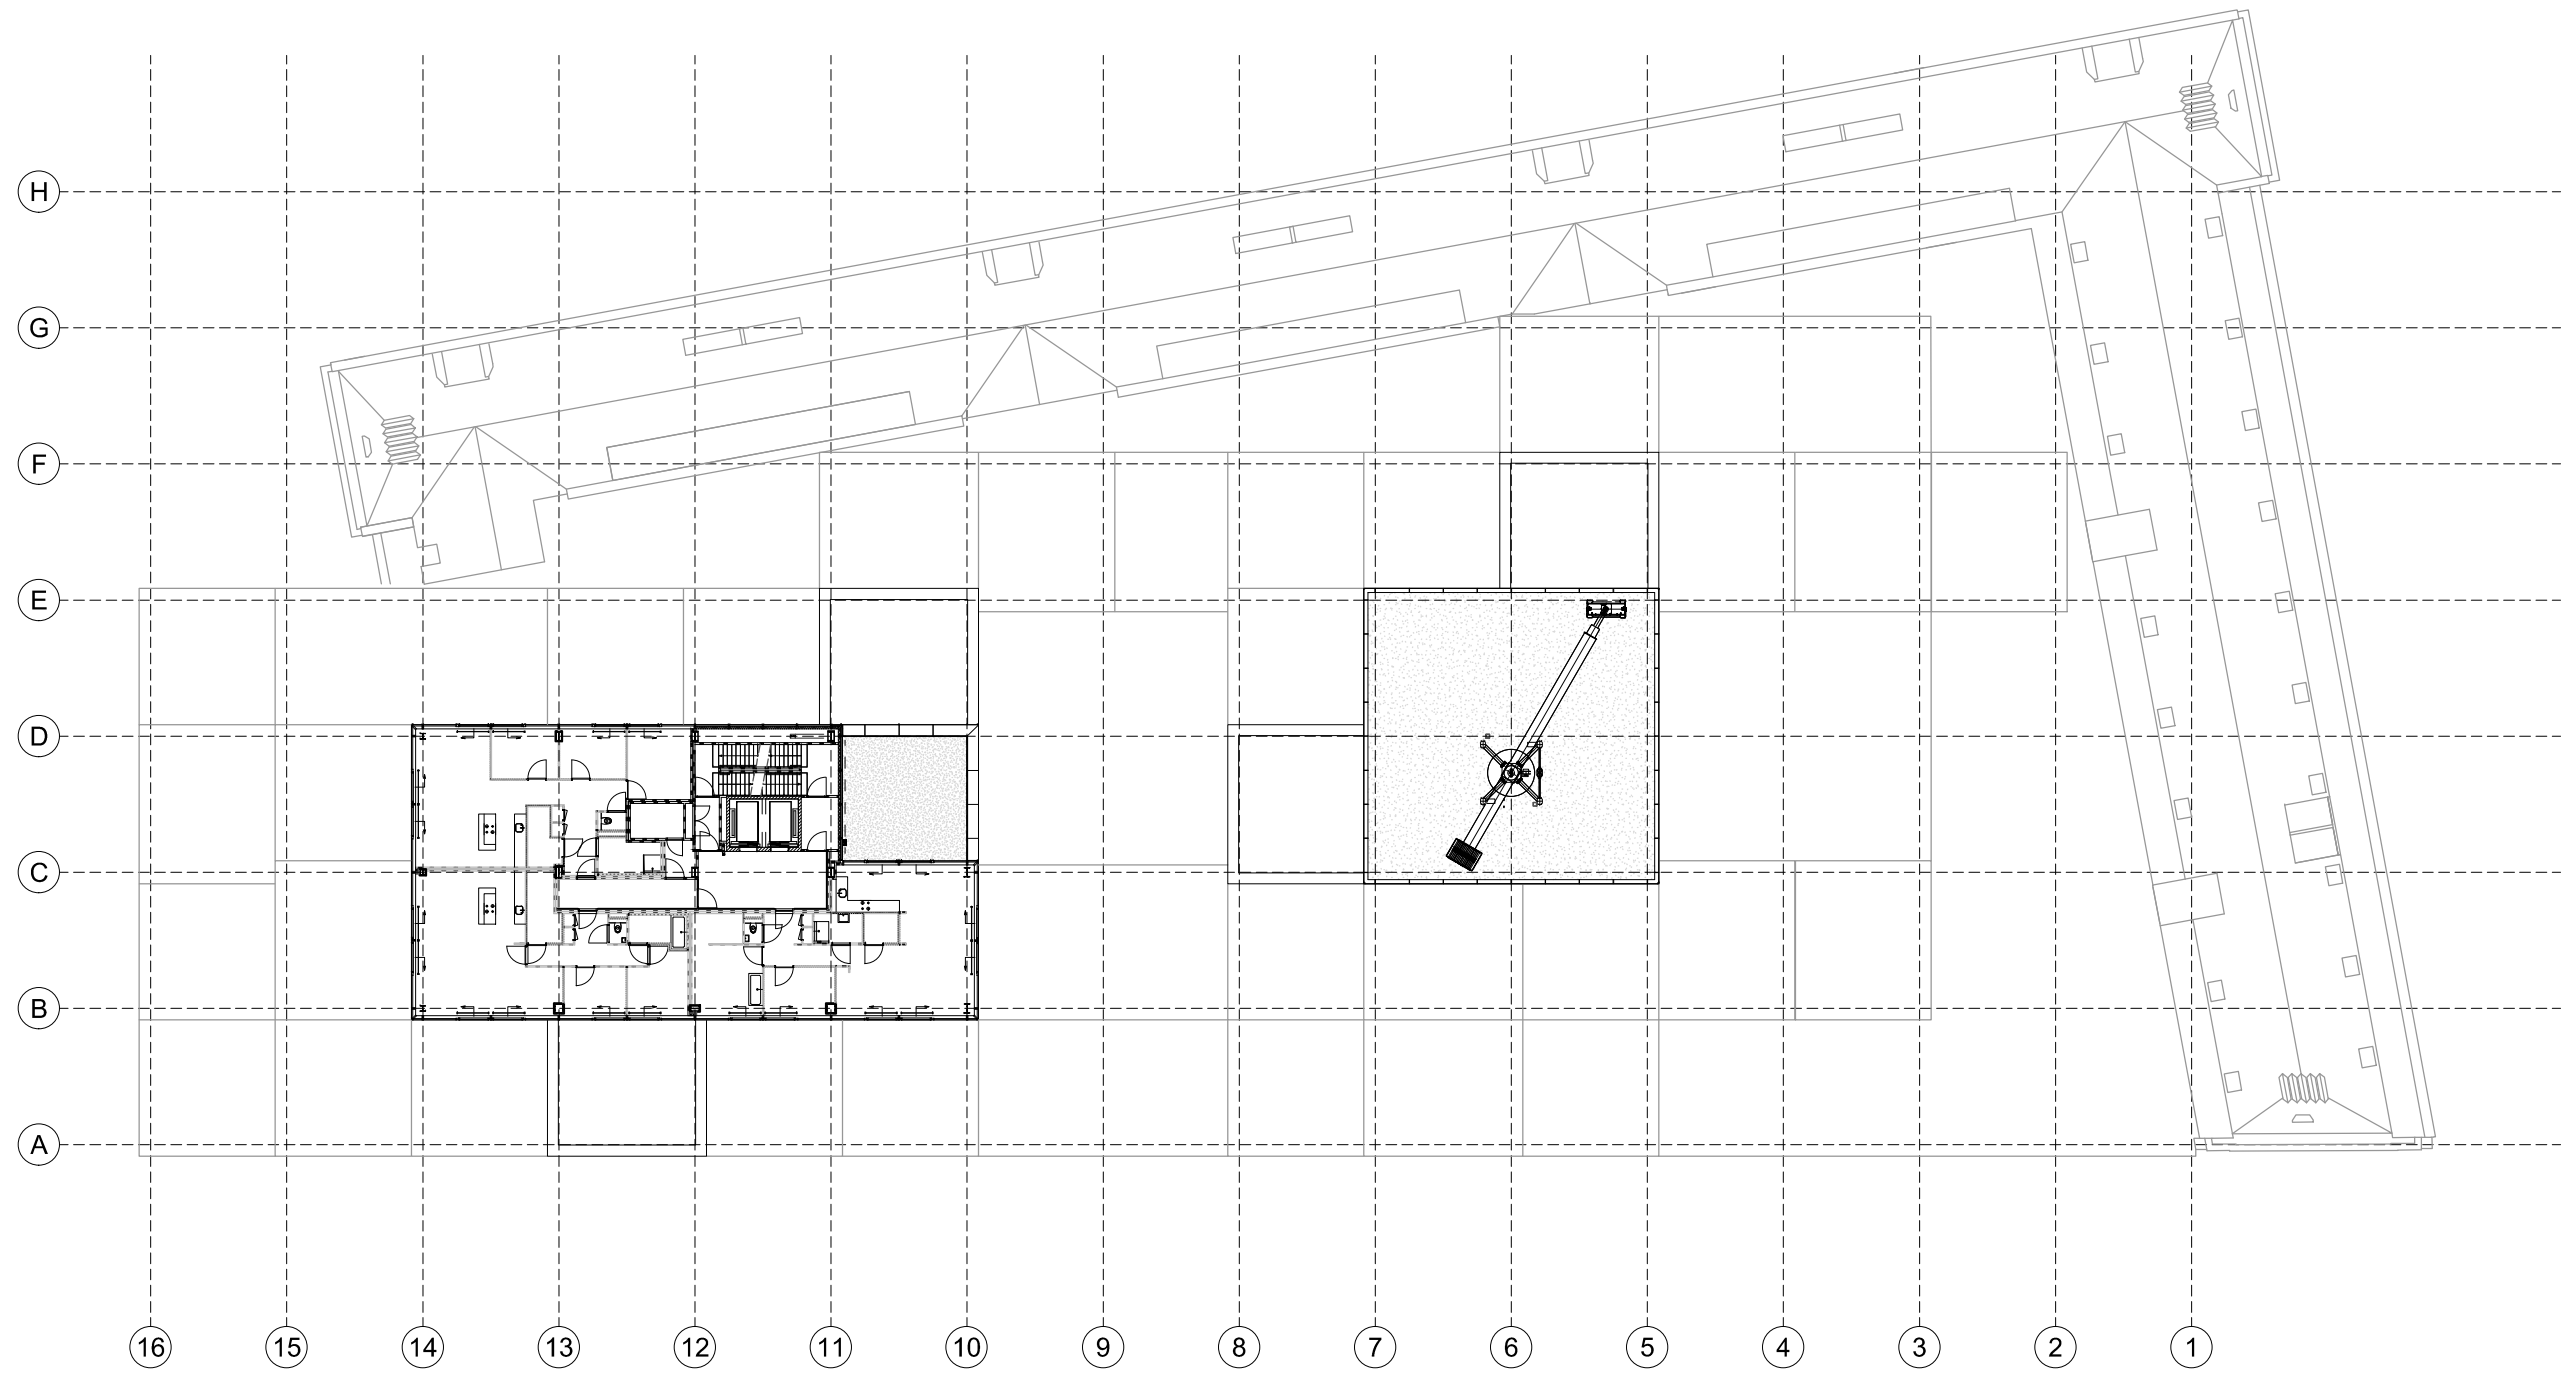


housing 12th floor

TIMMERHUIS

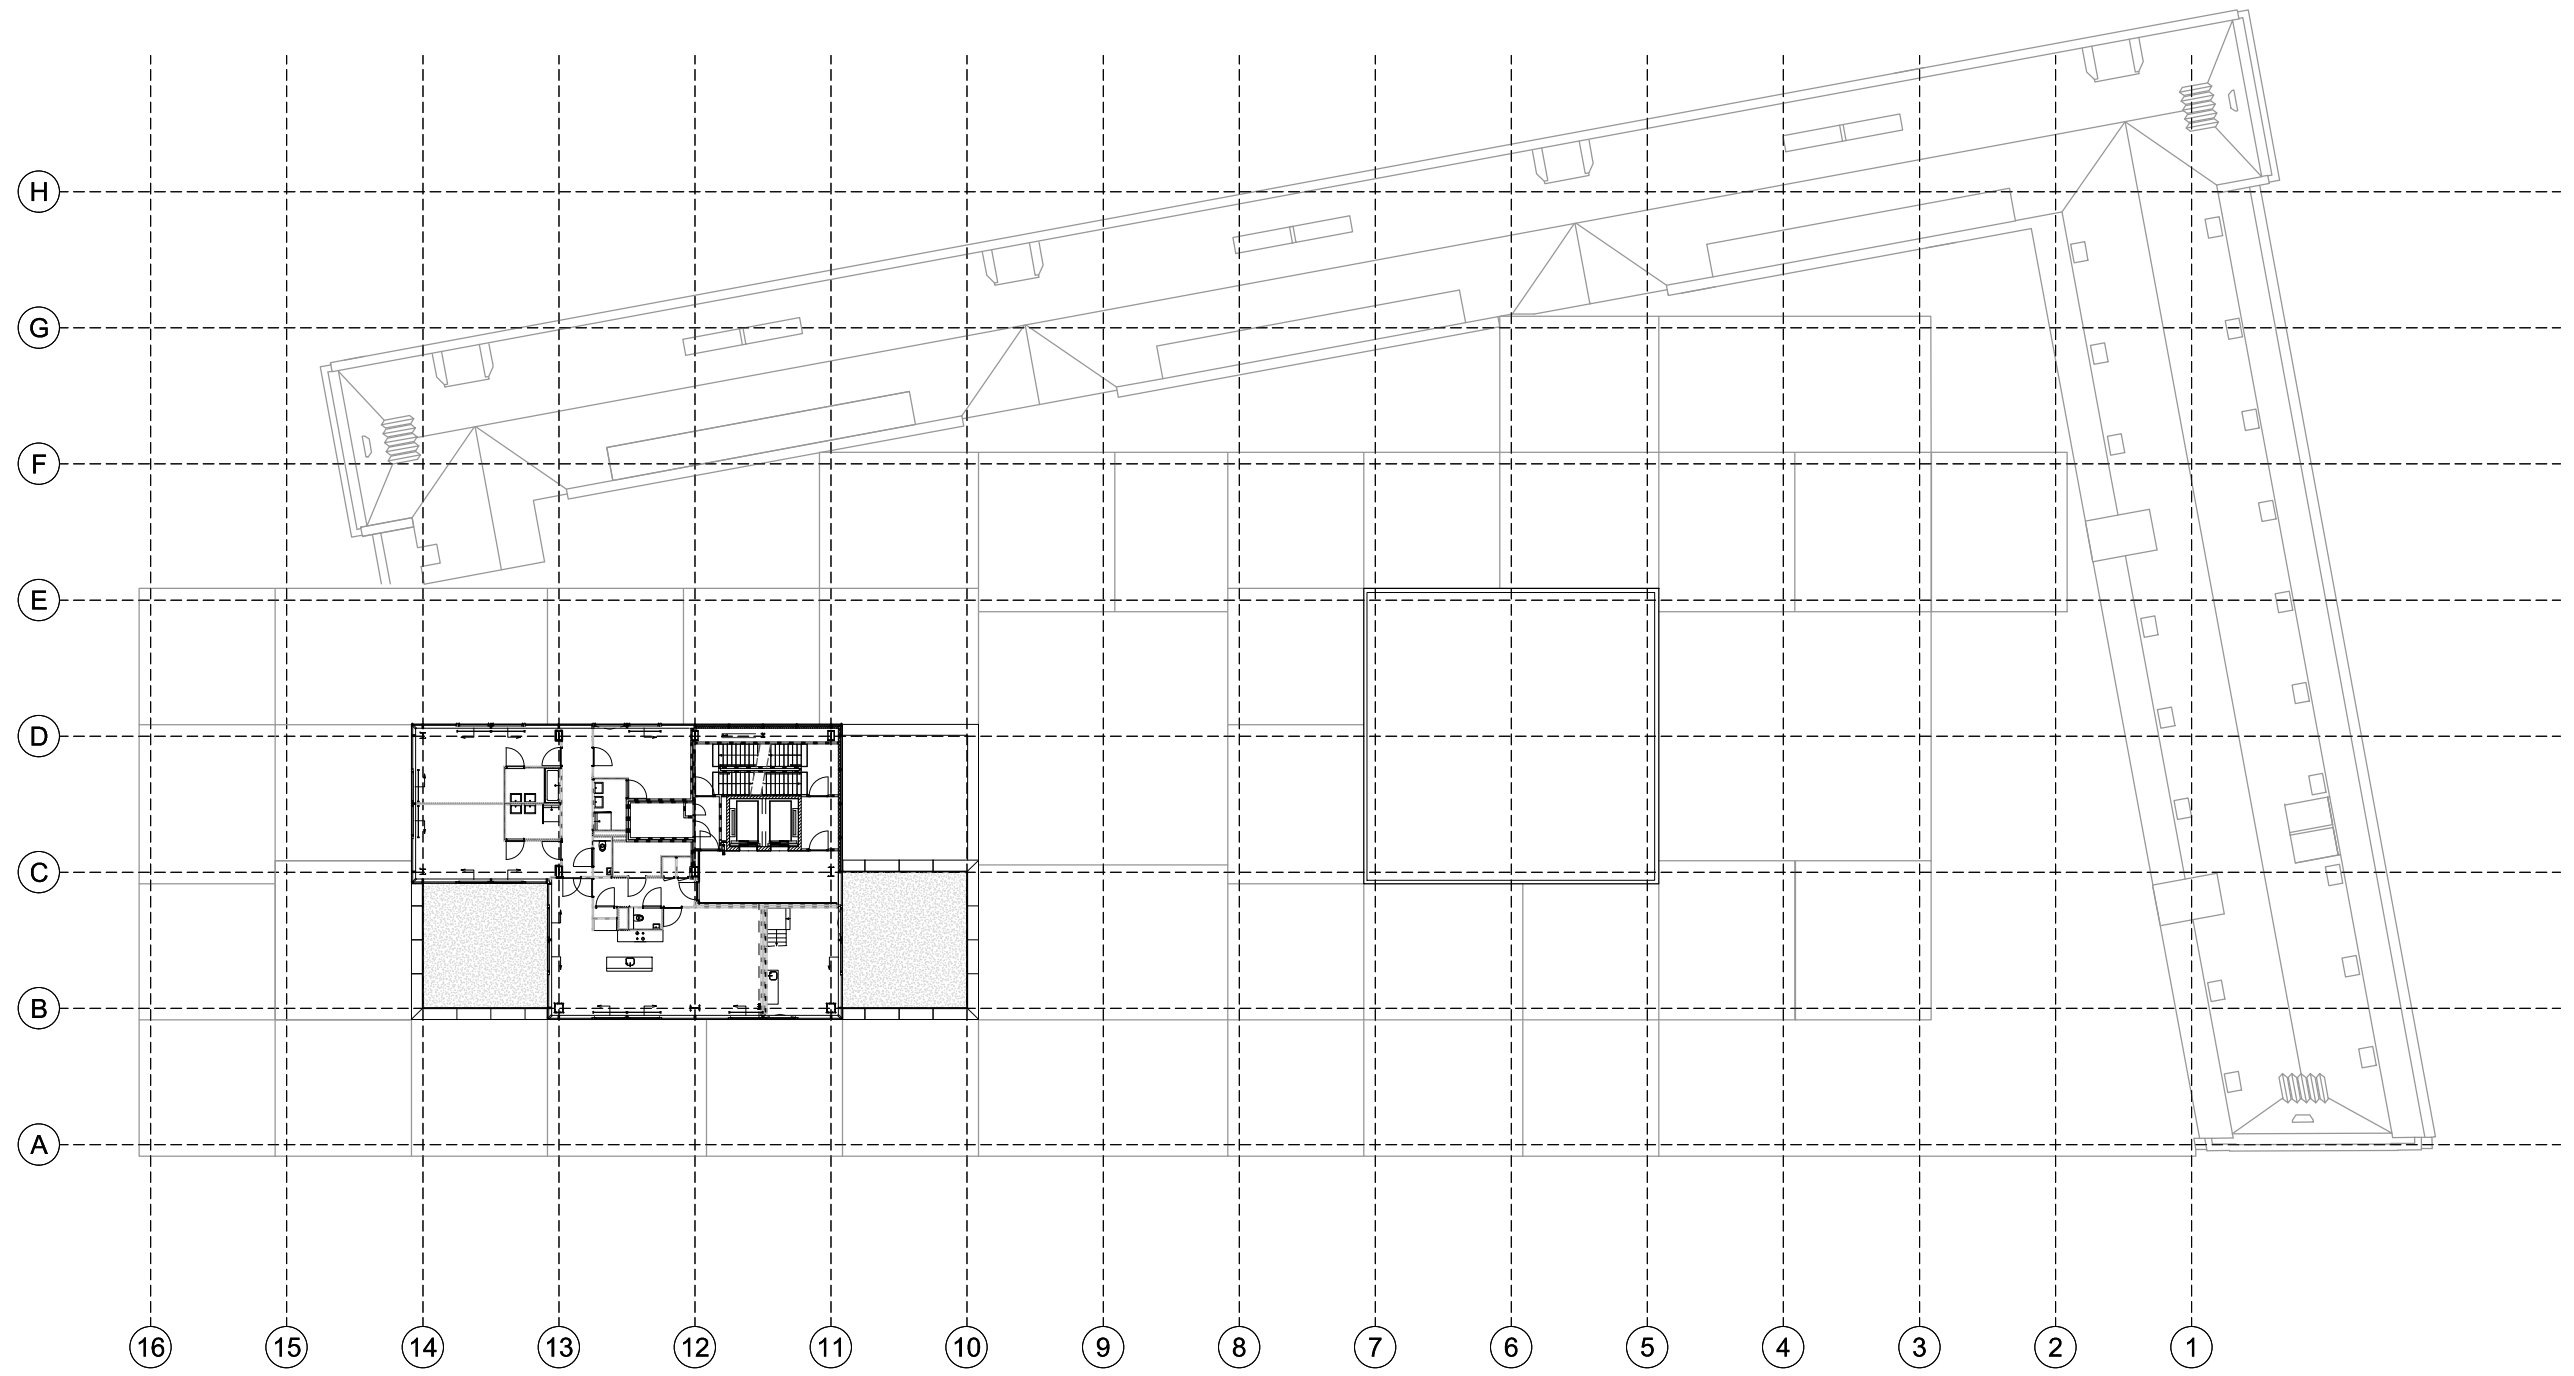


3.6 3.6 7.2

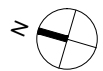


housing 13th floor

TIMMERHUIS

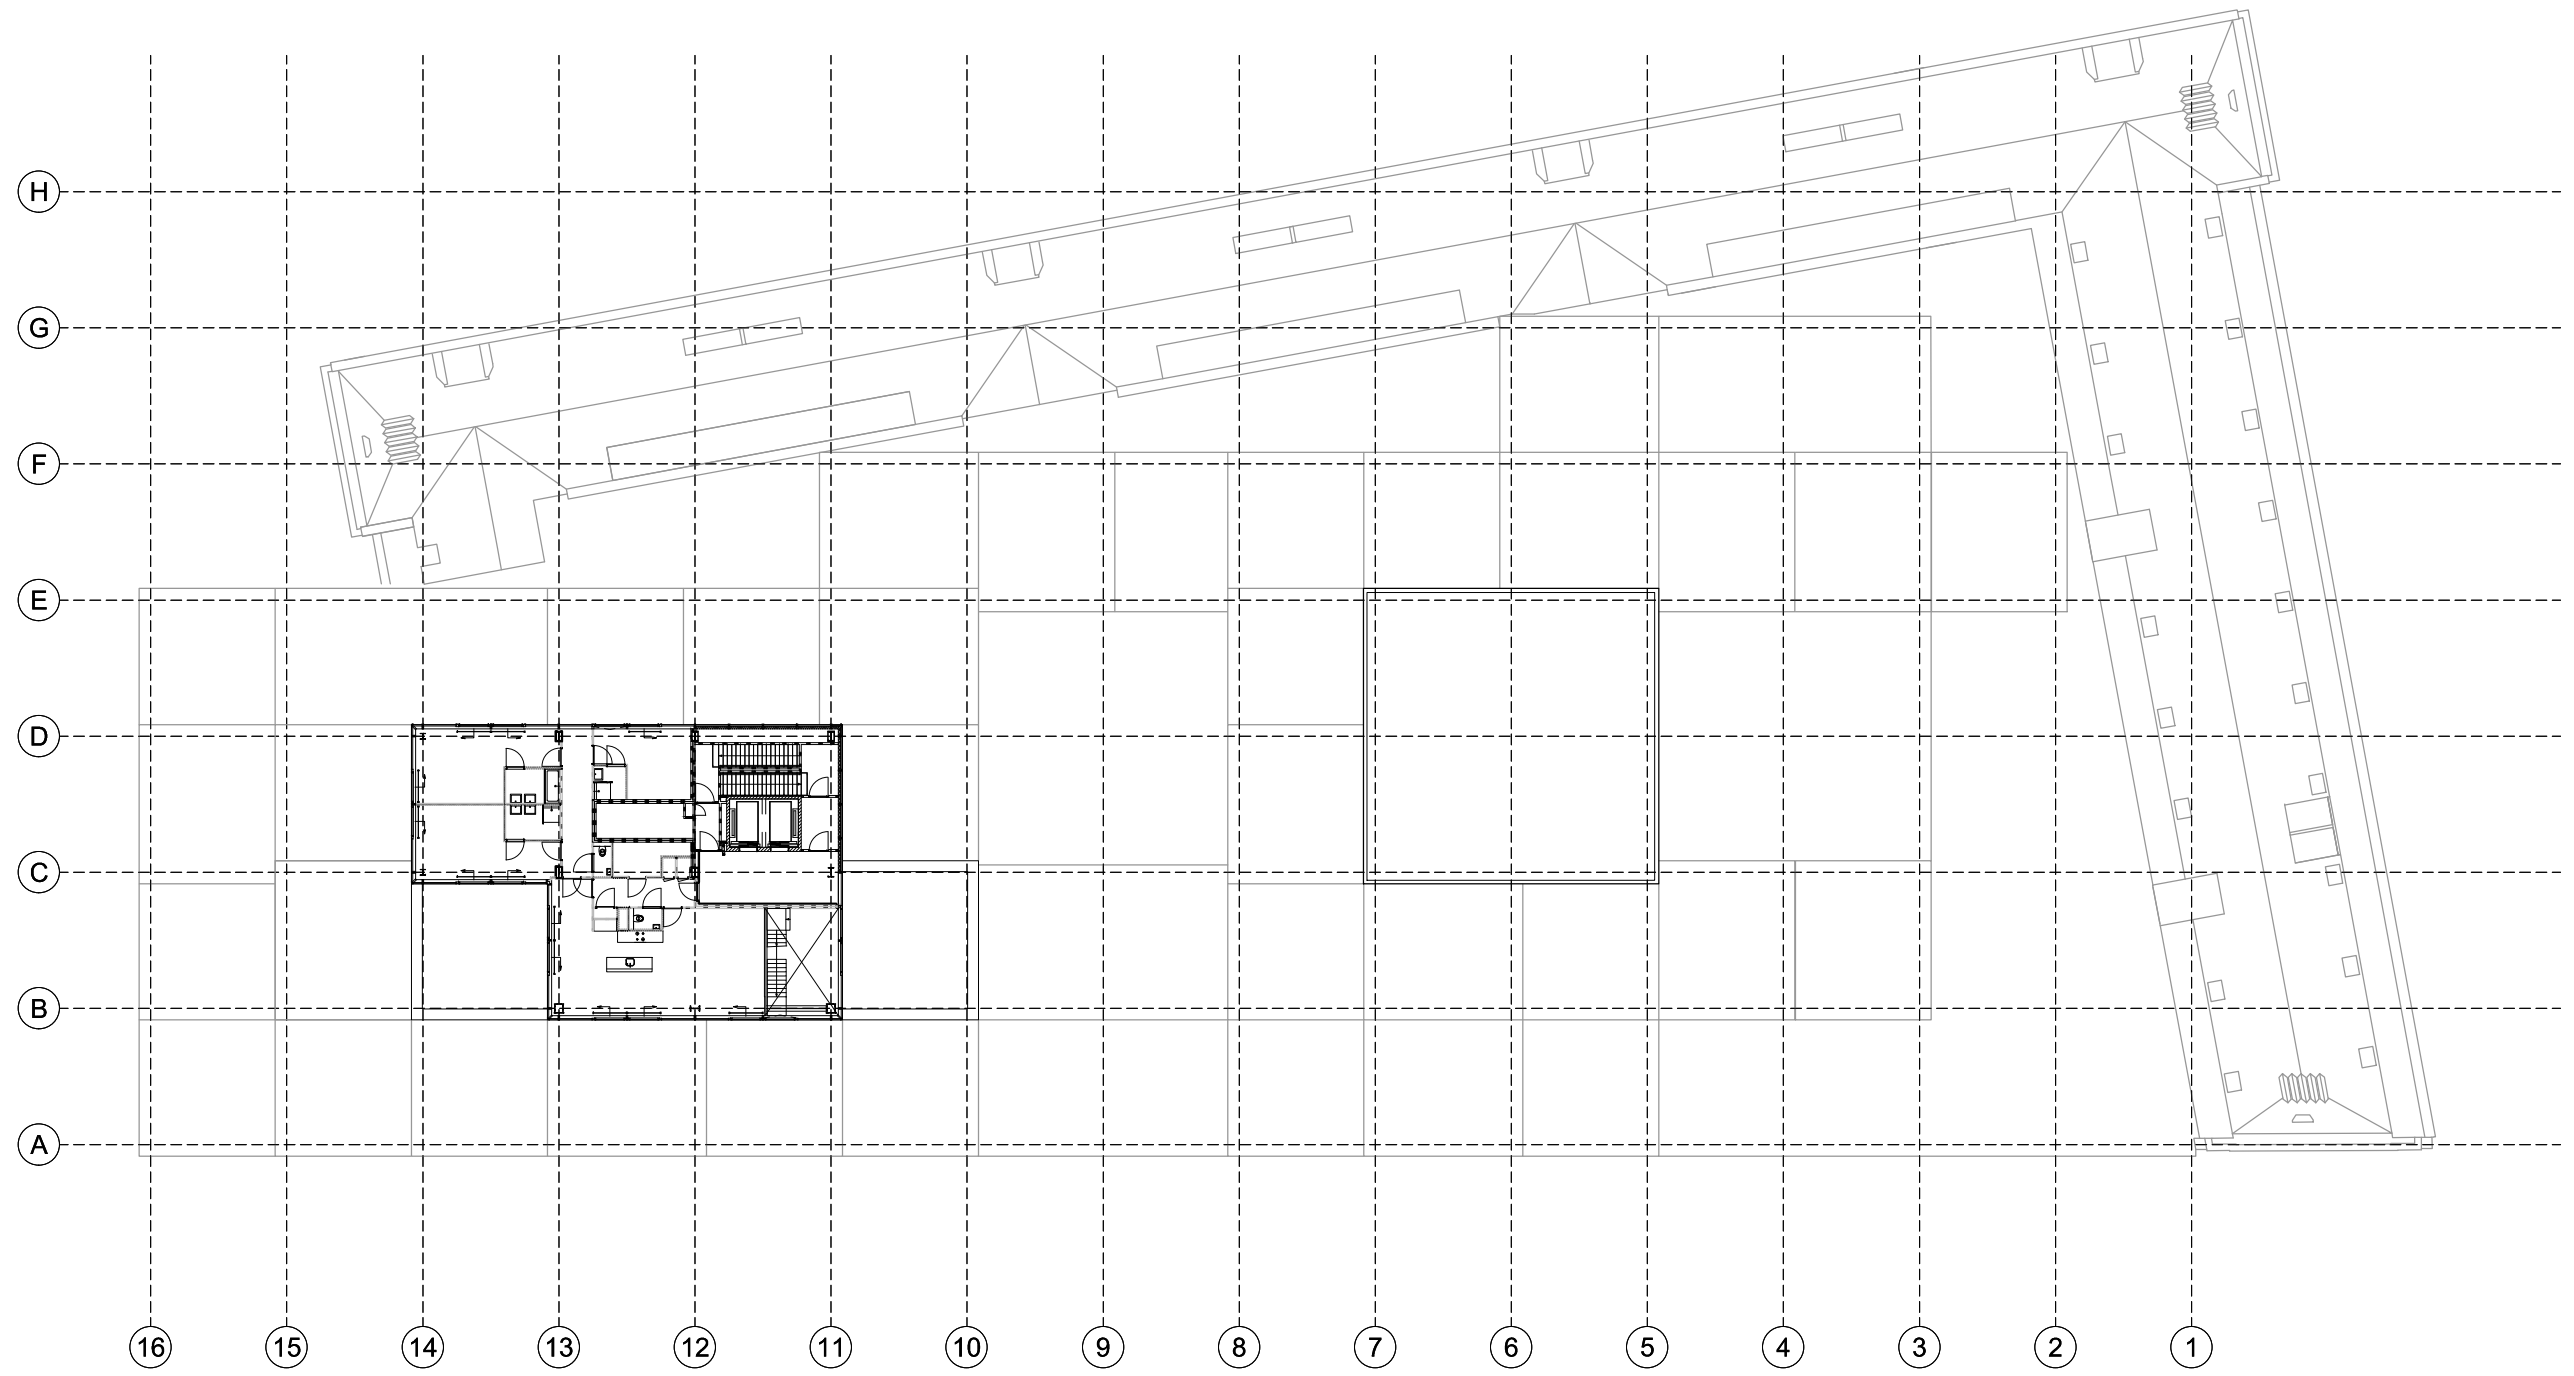


3.6 3.6 7.2

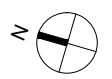


housing 14th floor

TIMMERHUIS

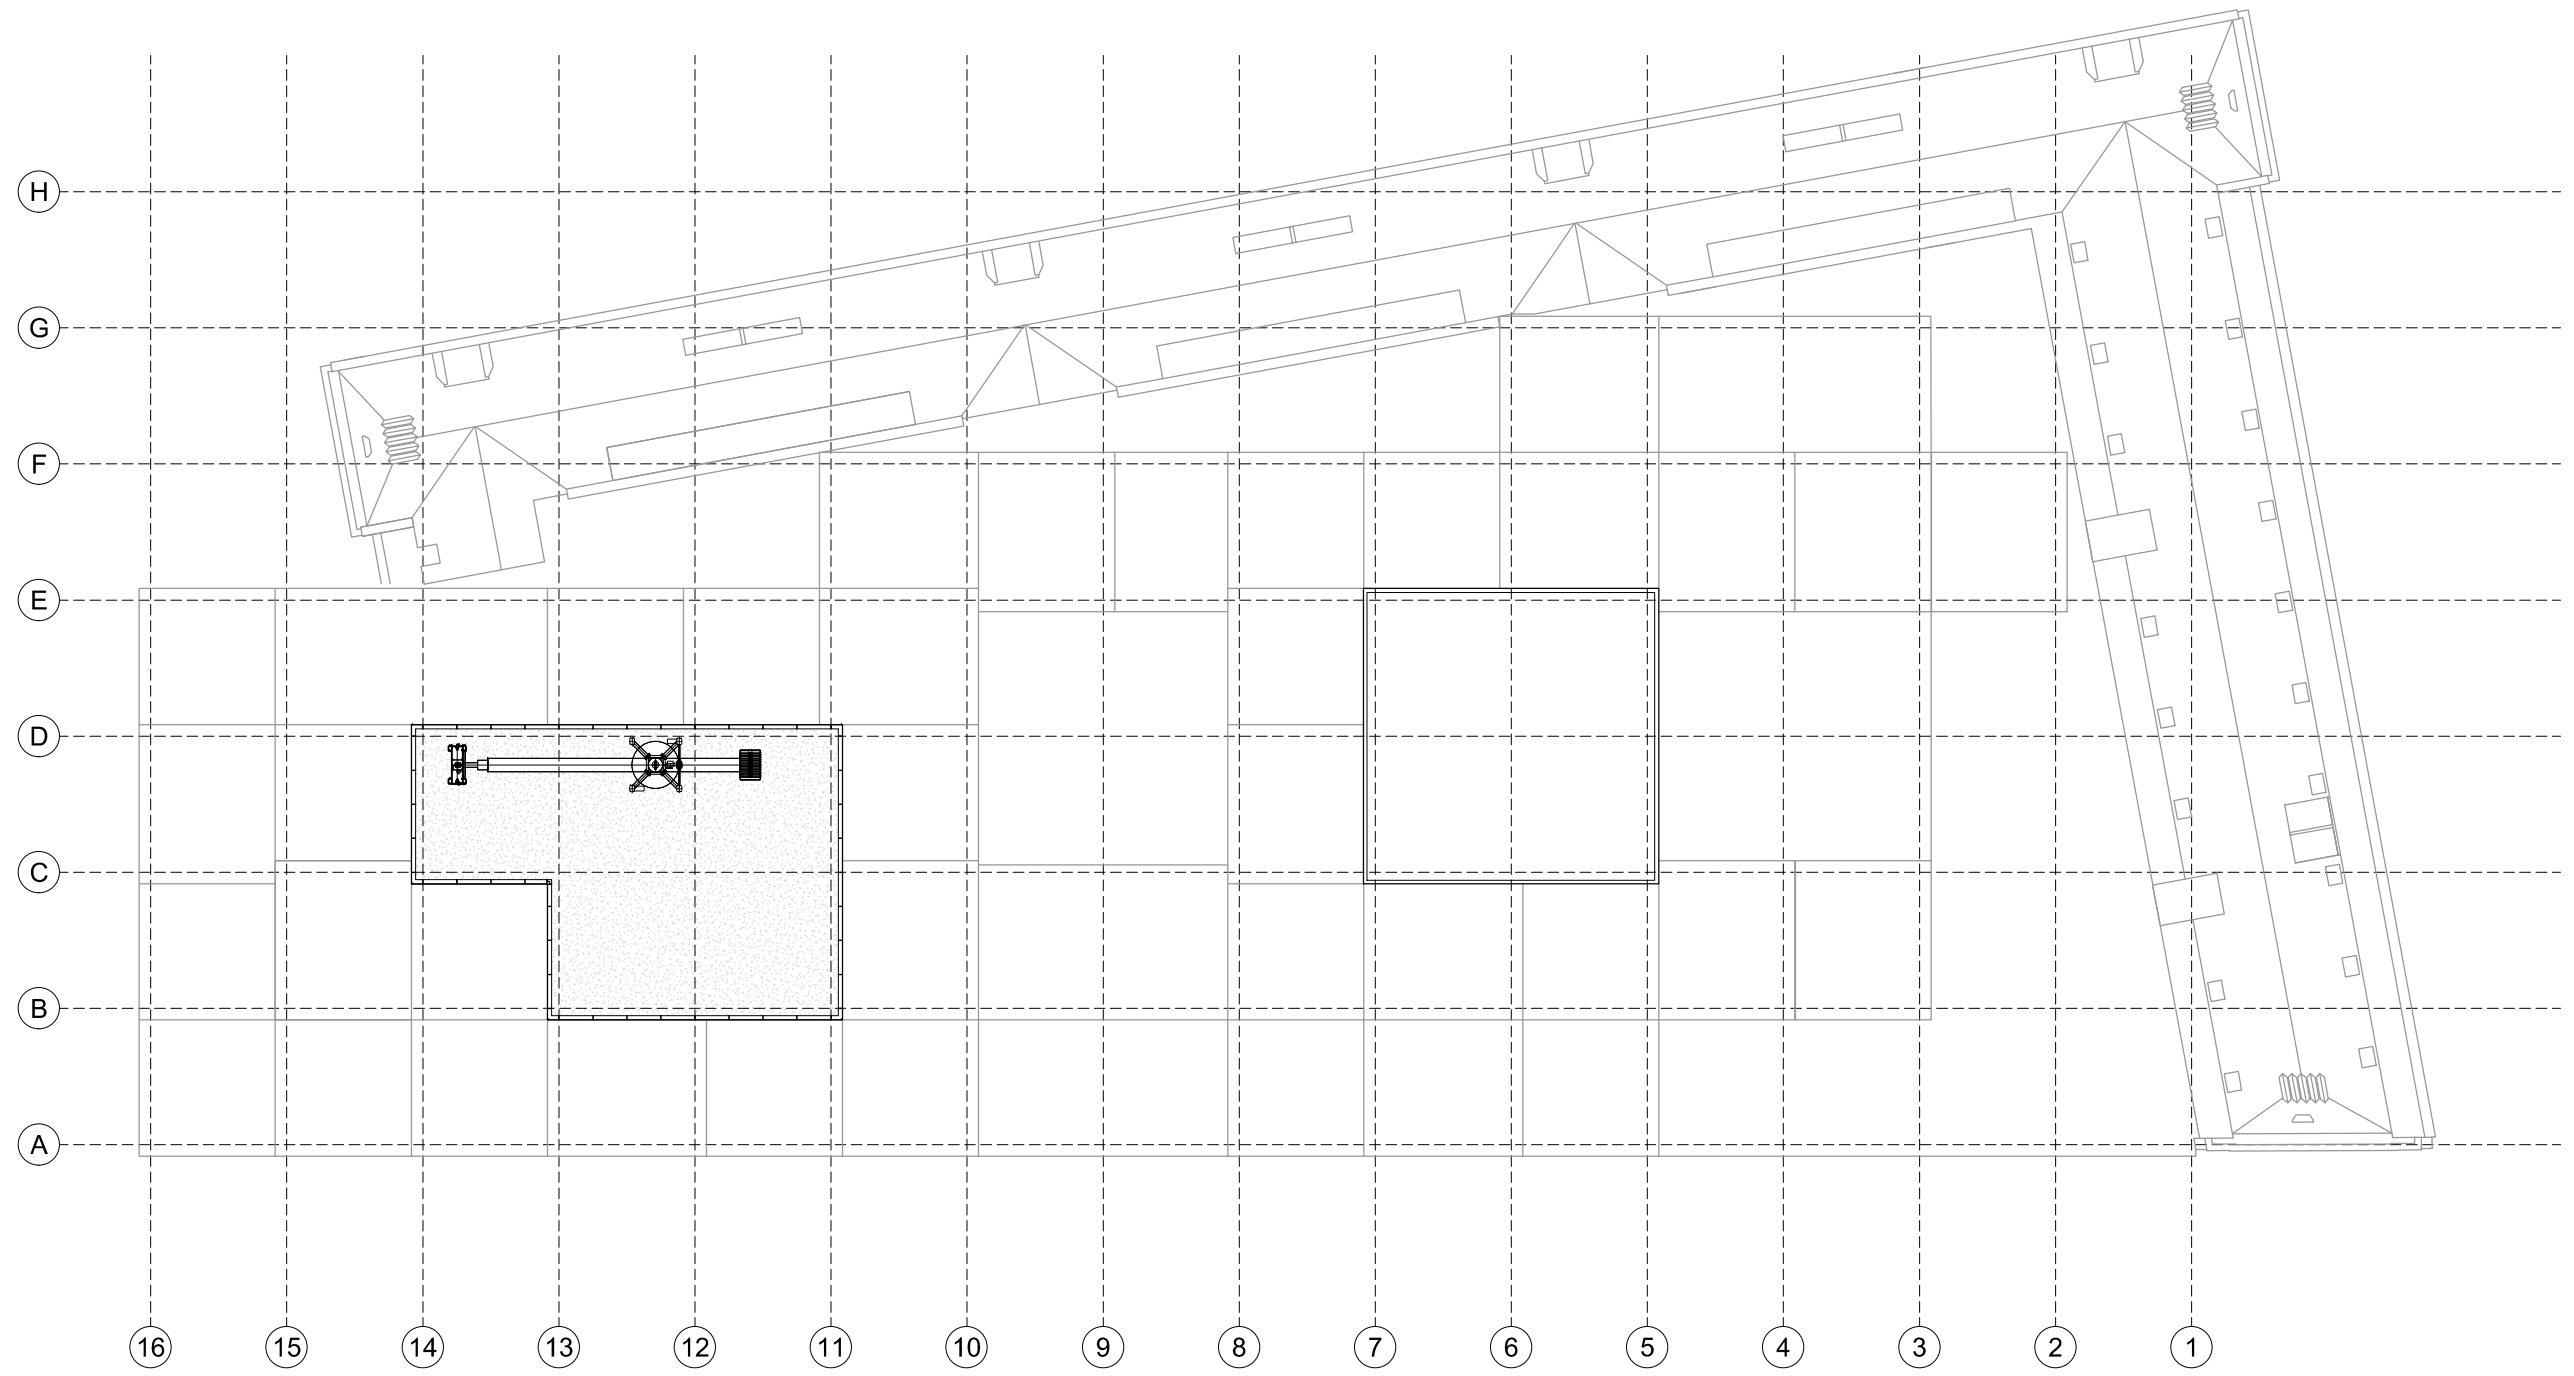


3.6 3.6 7.2

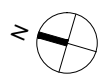

roof plan

TIMMERHUIS

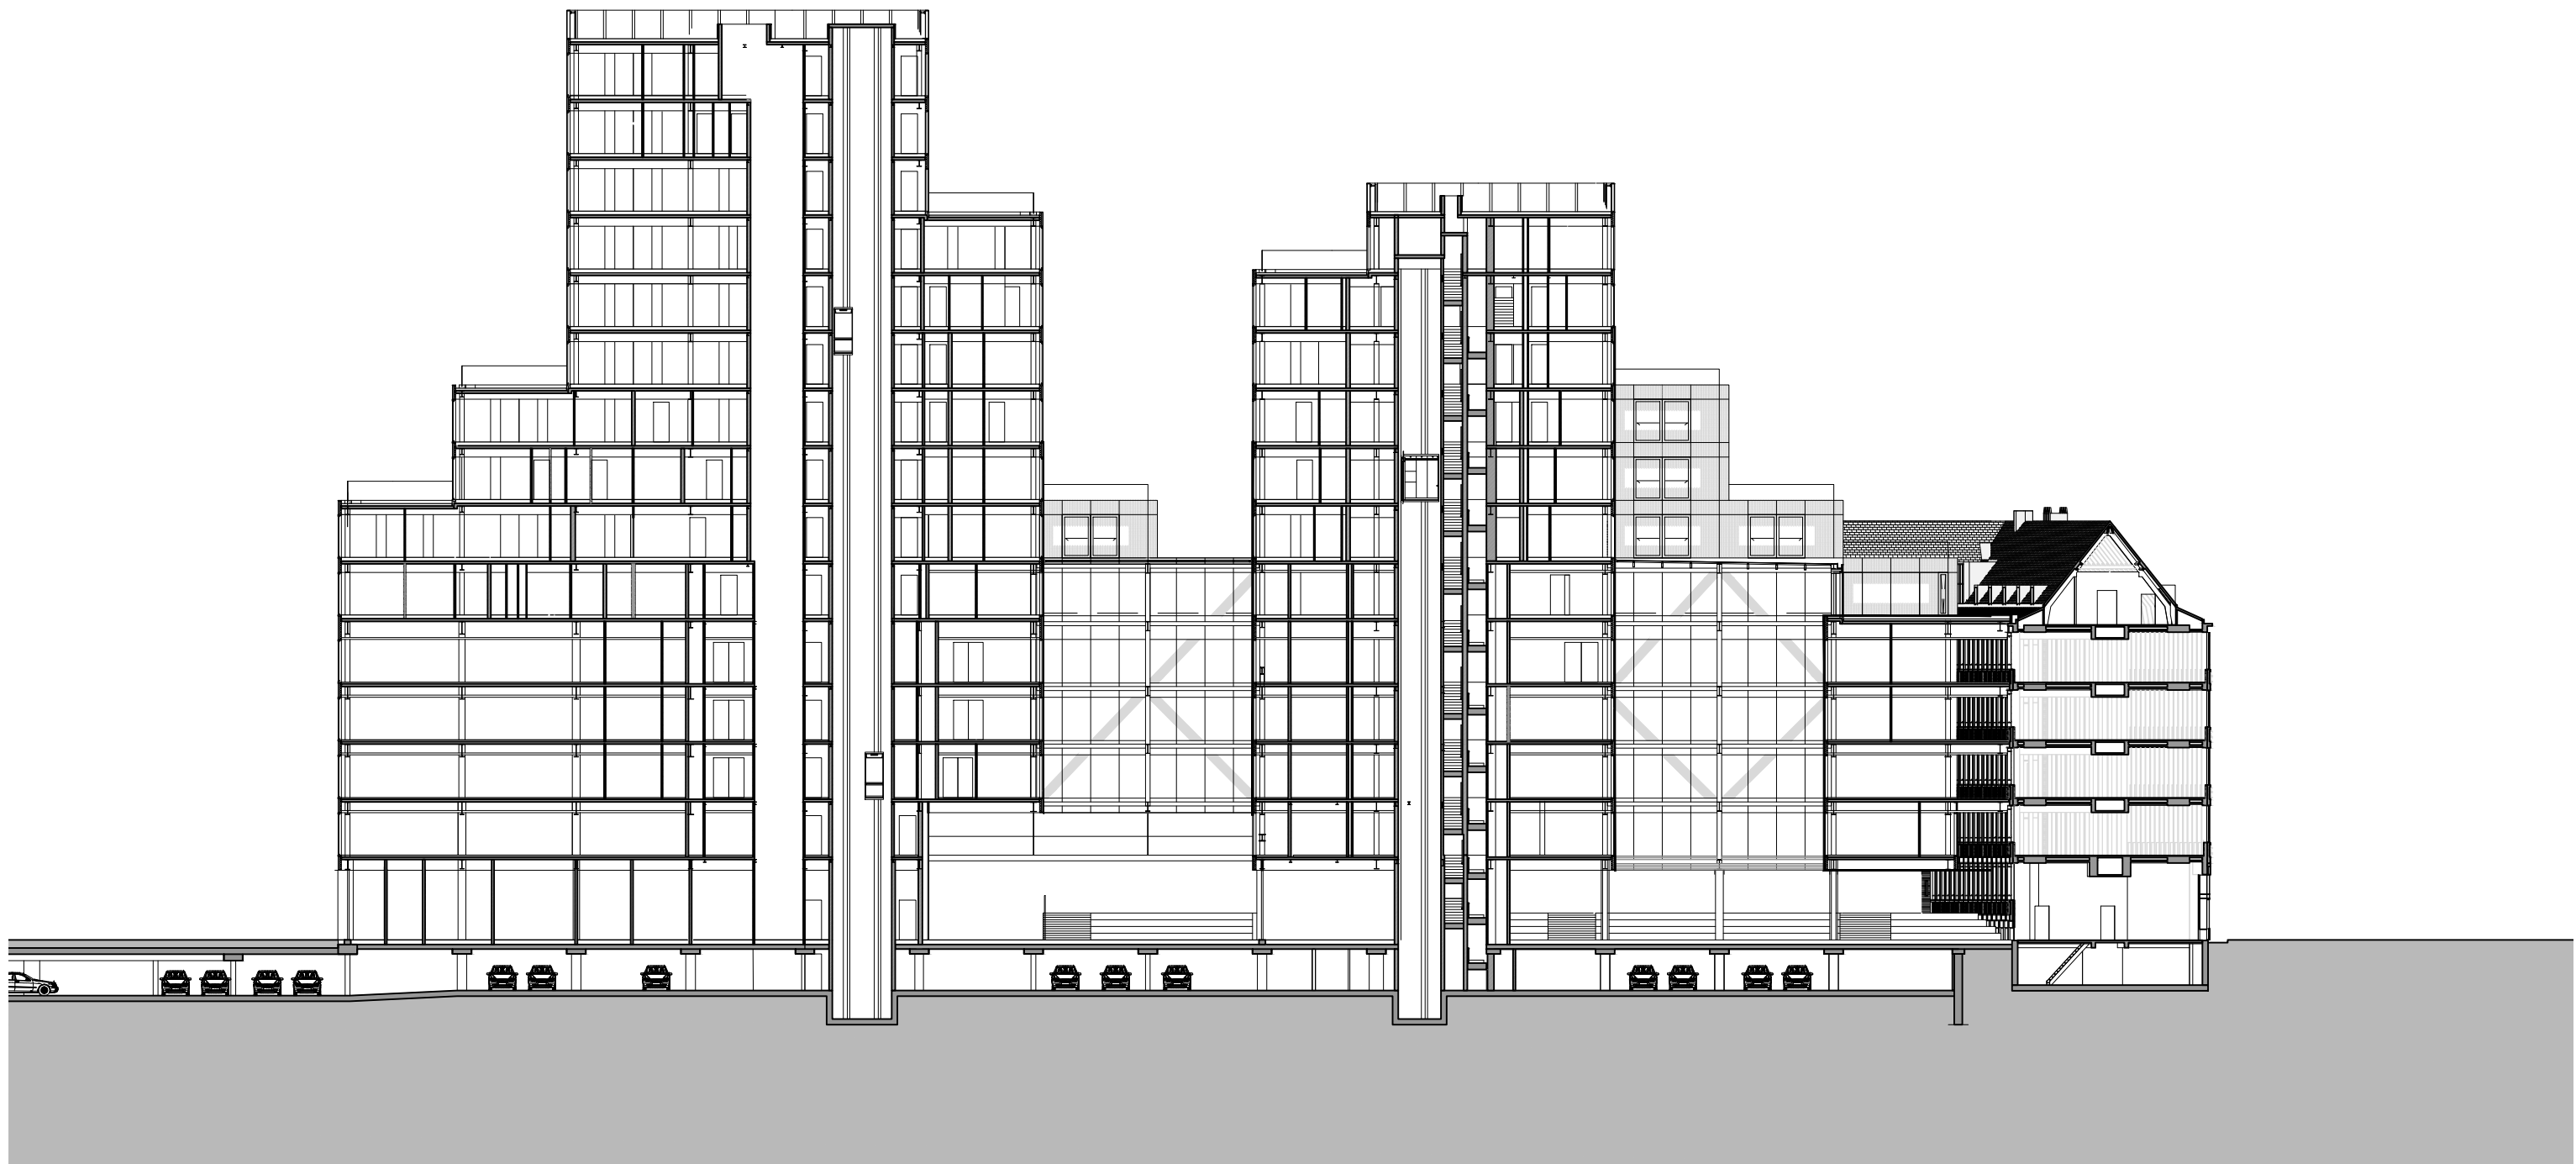


3.6 3.6 7.2



longitudinal section

TIMMERHUIS

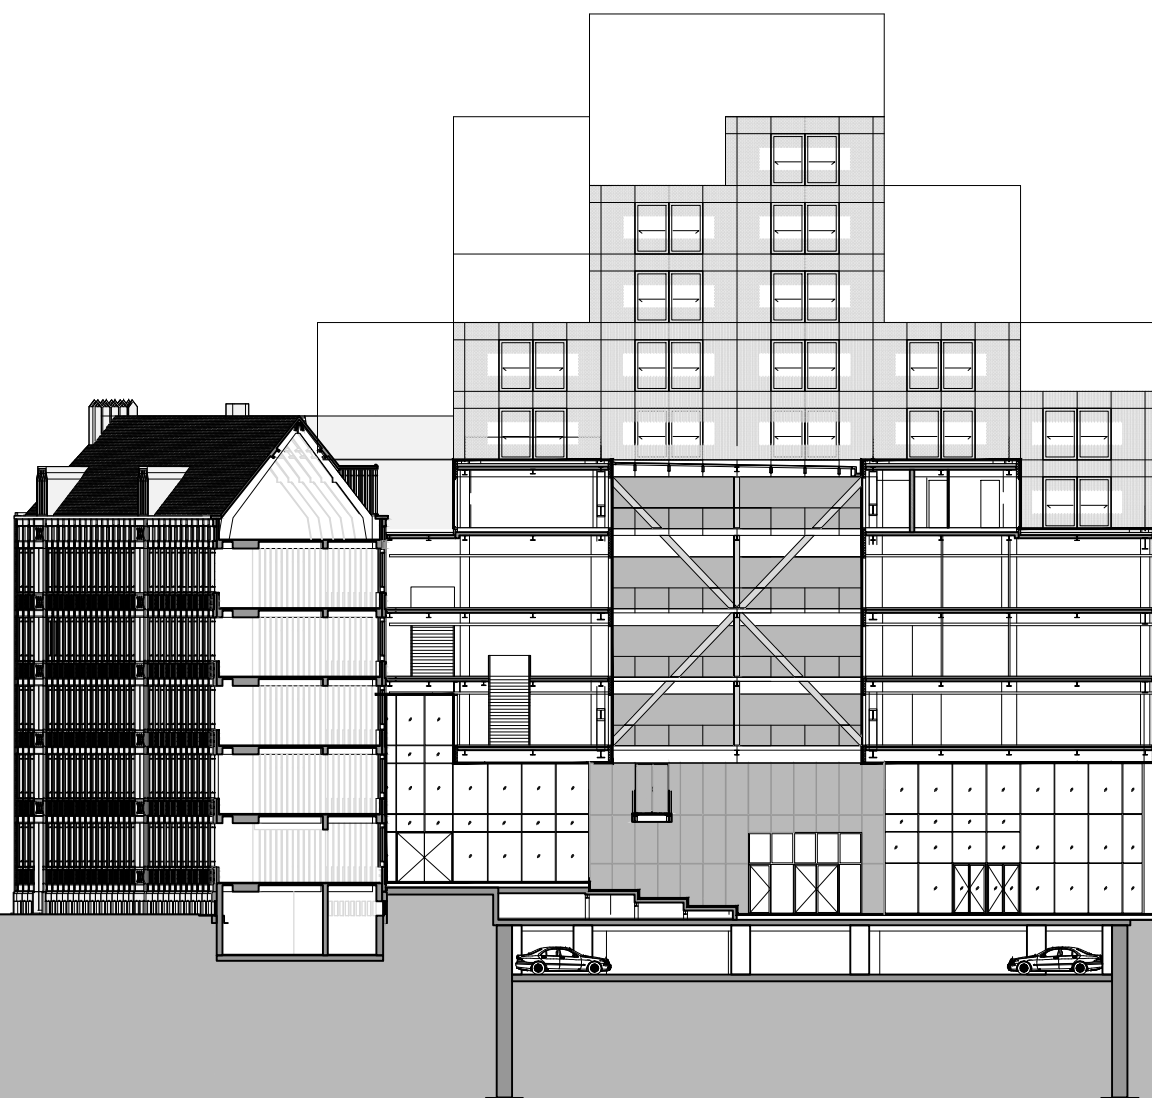



3.6 3.6 7.2

cross section


TIMMERHUIS



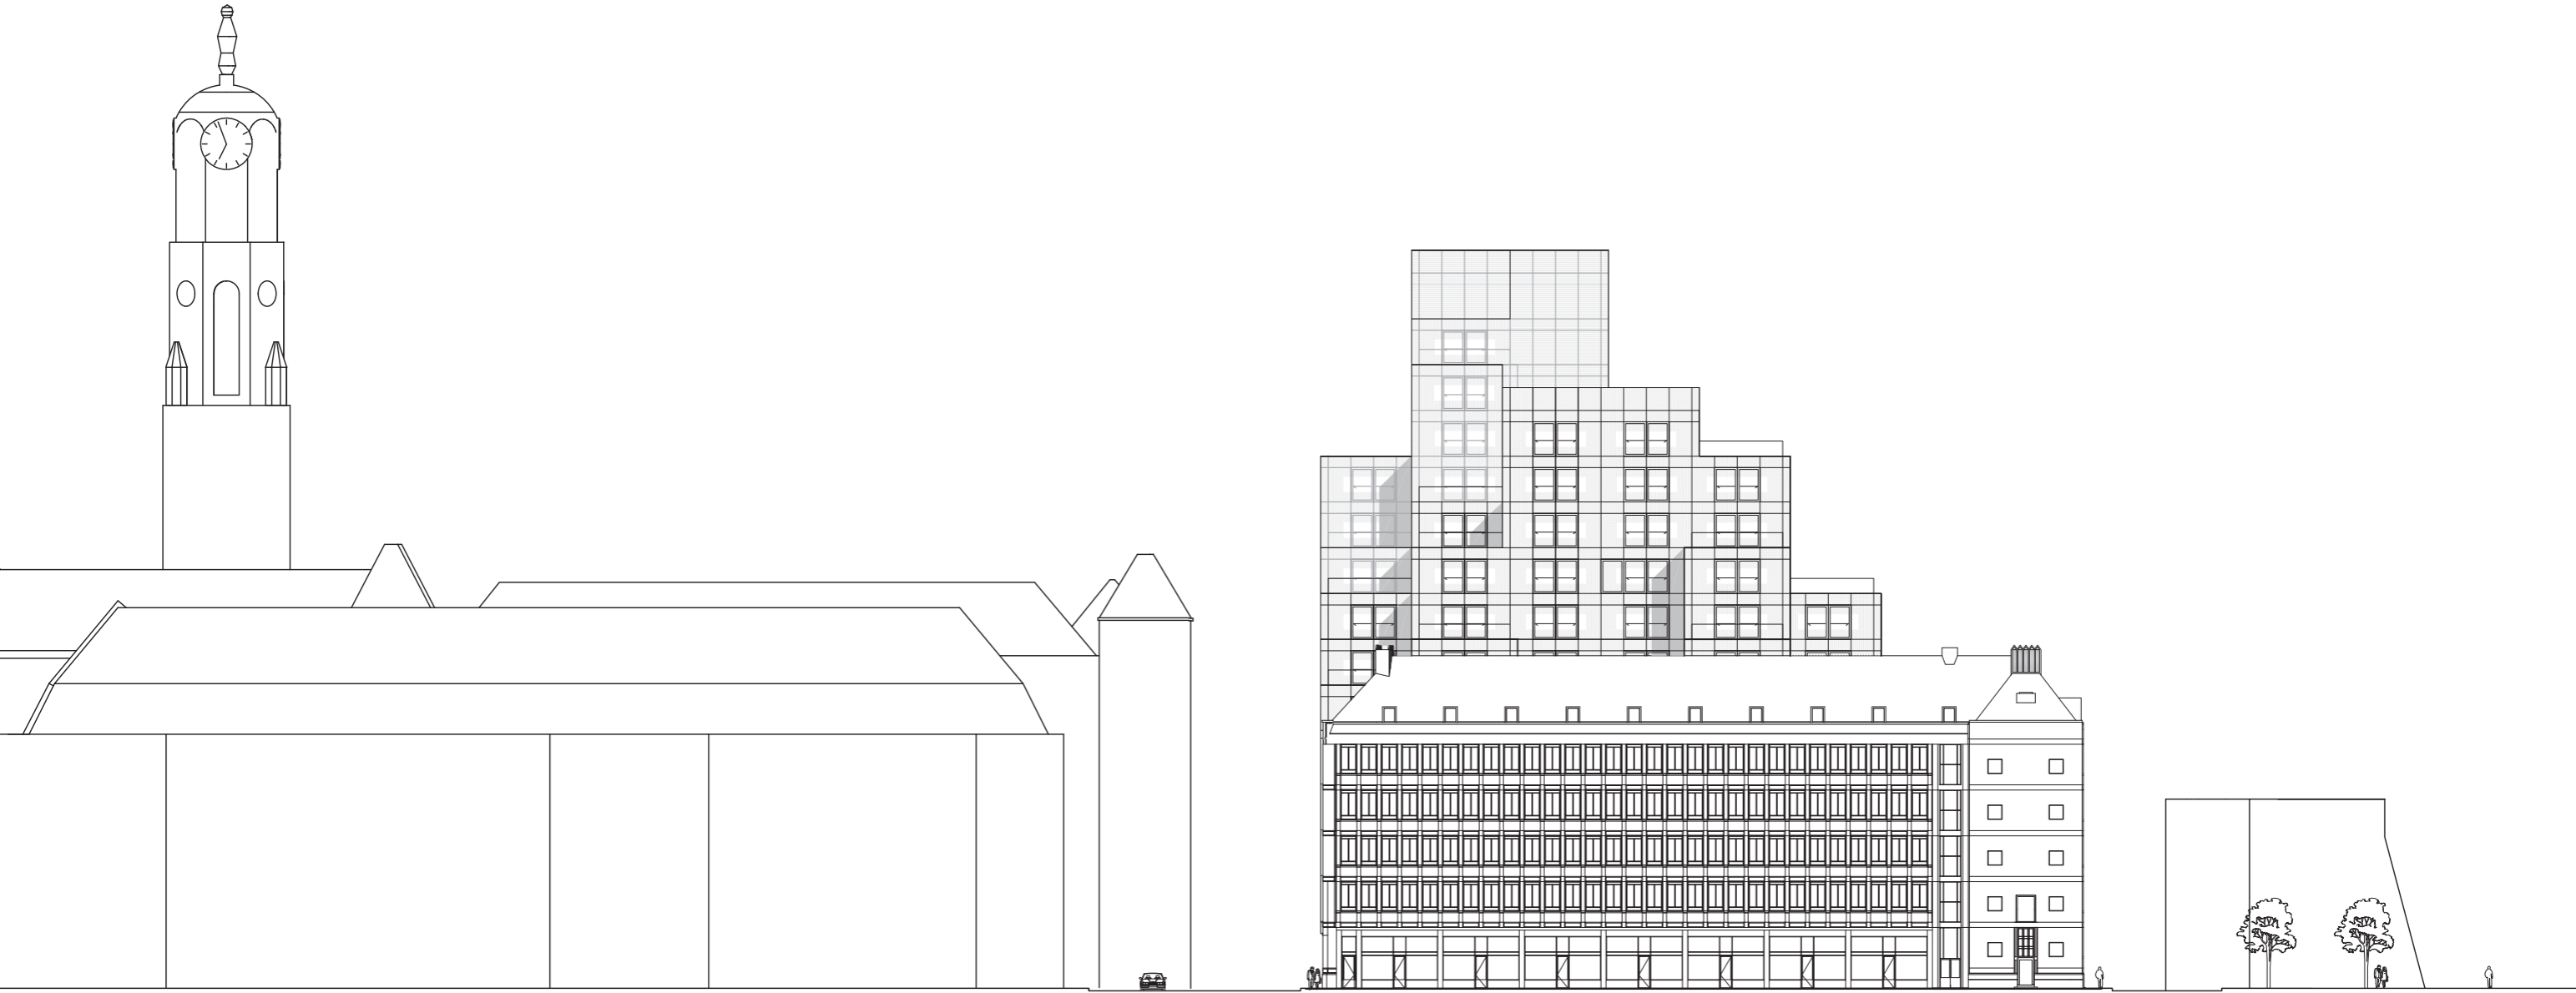

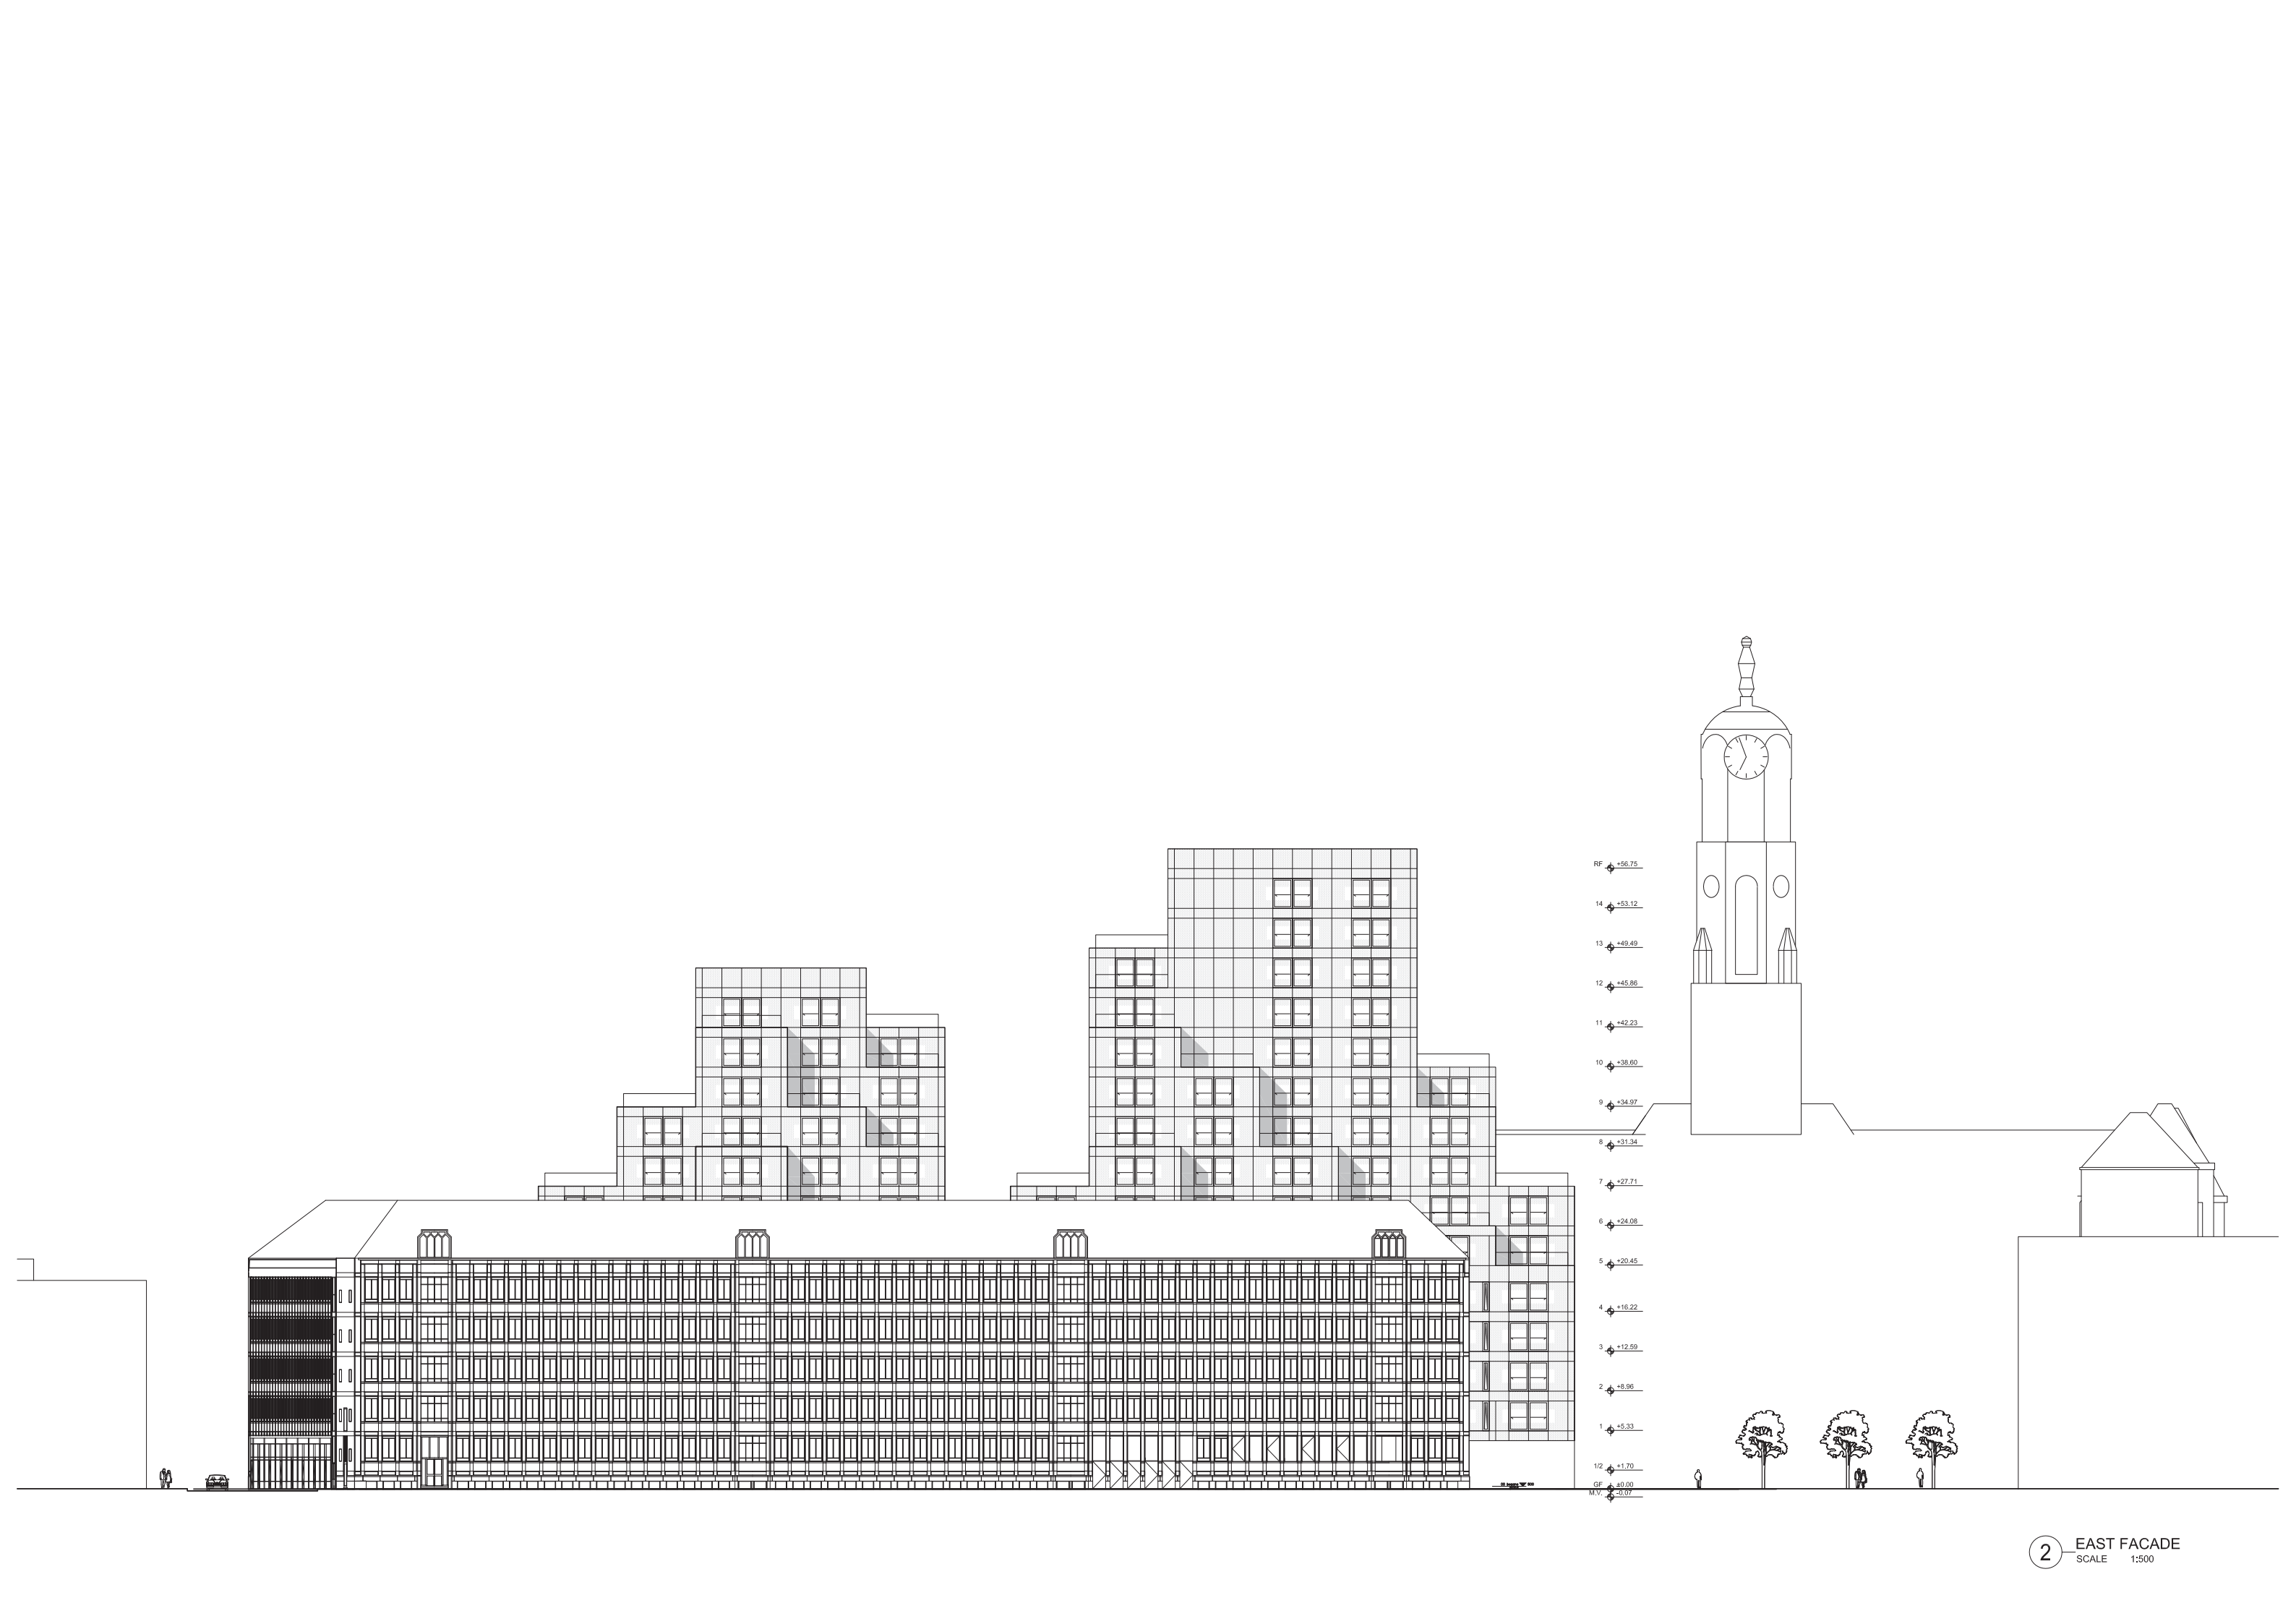


- RF +56.75
- 14 +53.12
- 13 +49.49
- 12 +45.86
- 11 +42.23
- 10 +38.60
- 9 +34.97
- 8 +31.34
- 7 +27.71
- 6 +24.08
- 5 +20.45
- 4 +16.82
- 3 +13.19
- 2 +9.56
- 1 +5.93
- 1/2 +1.70
- GF 0.00
- M.V. -3.07

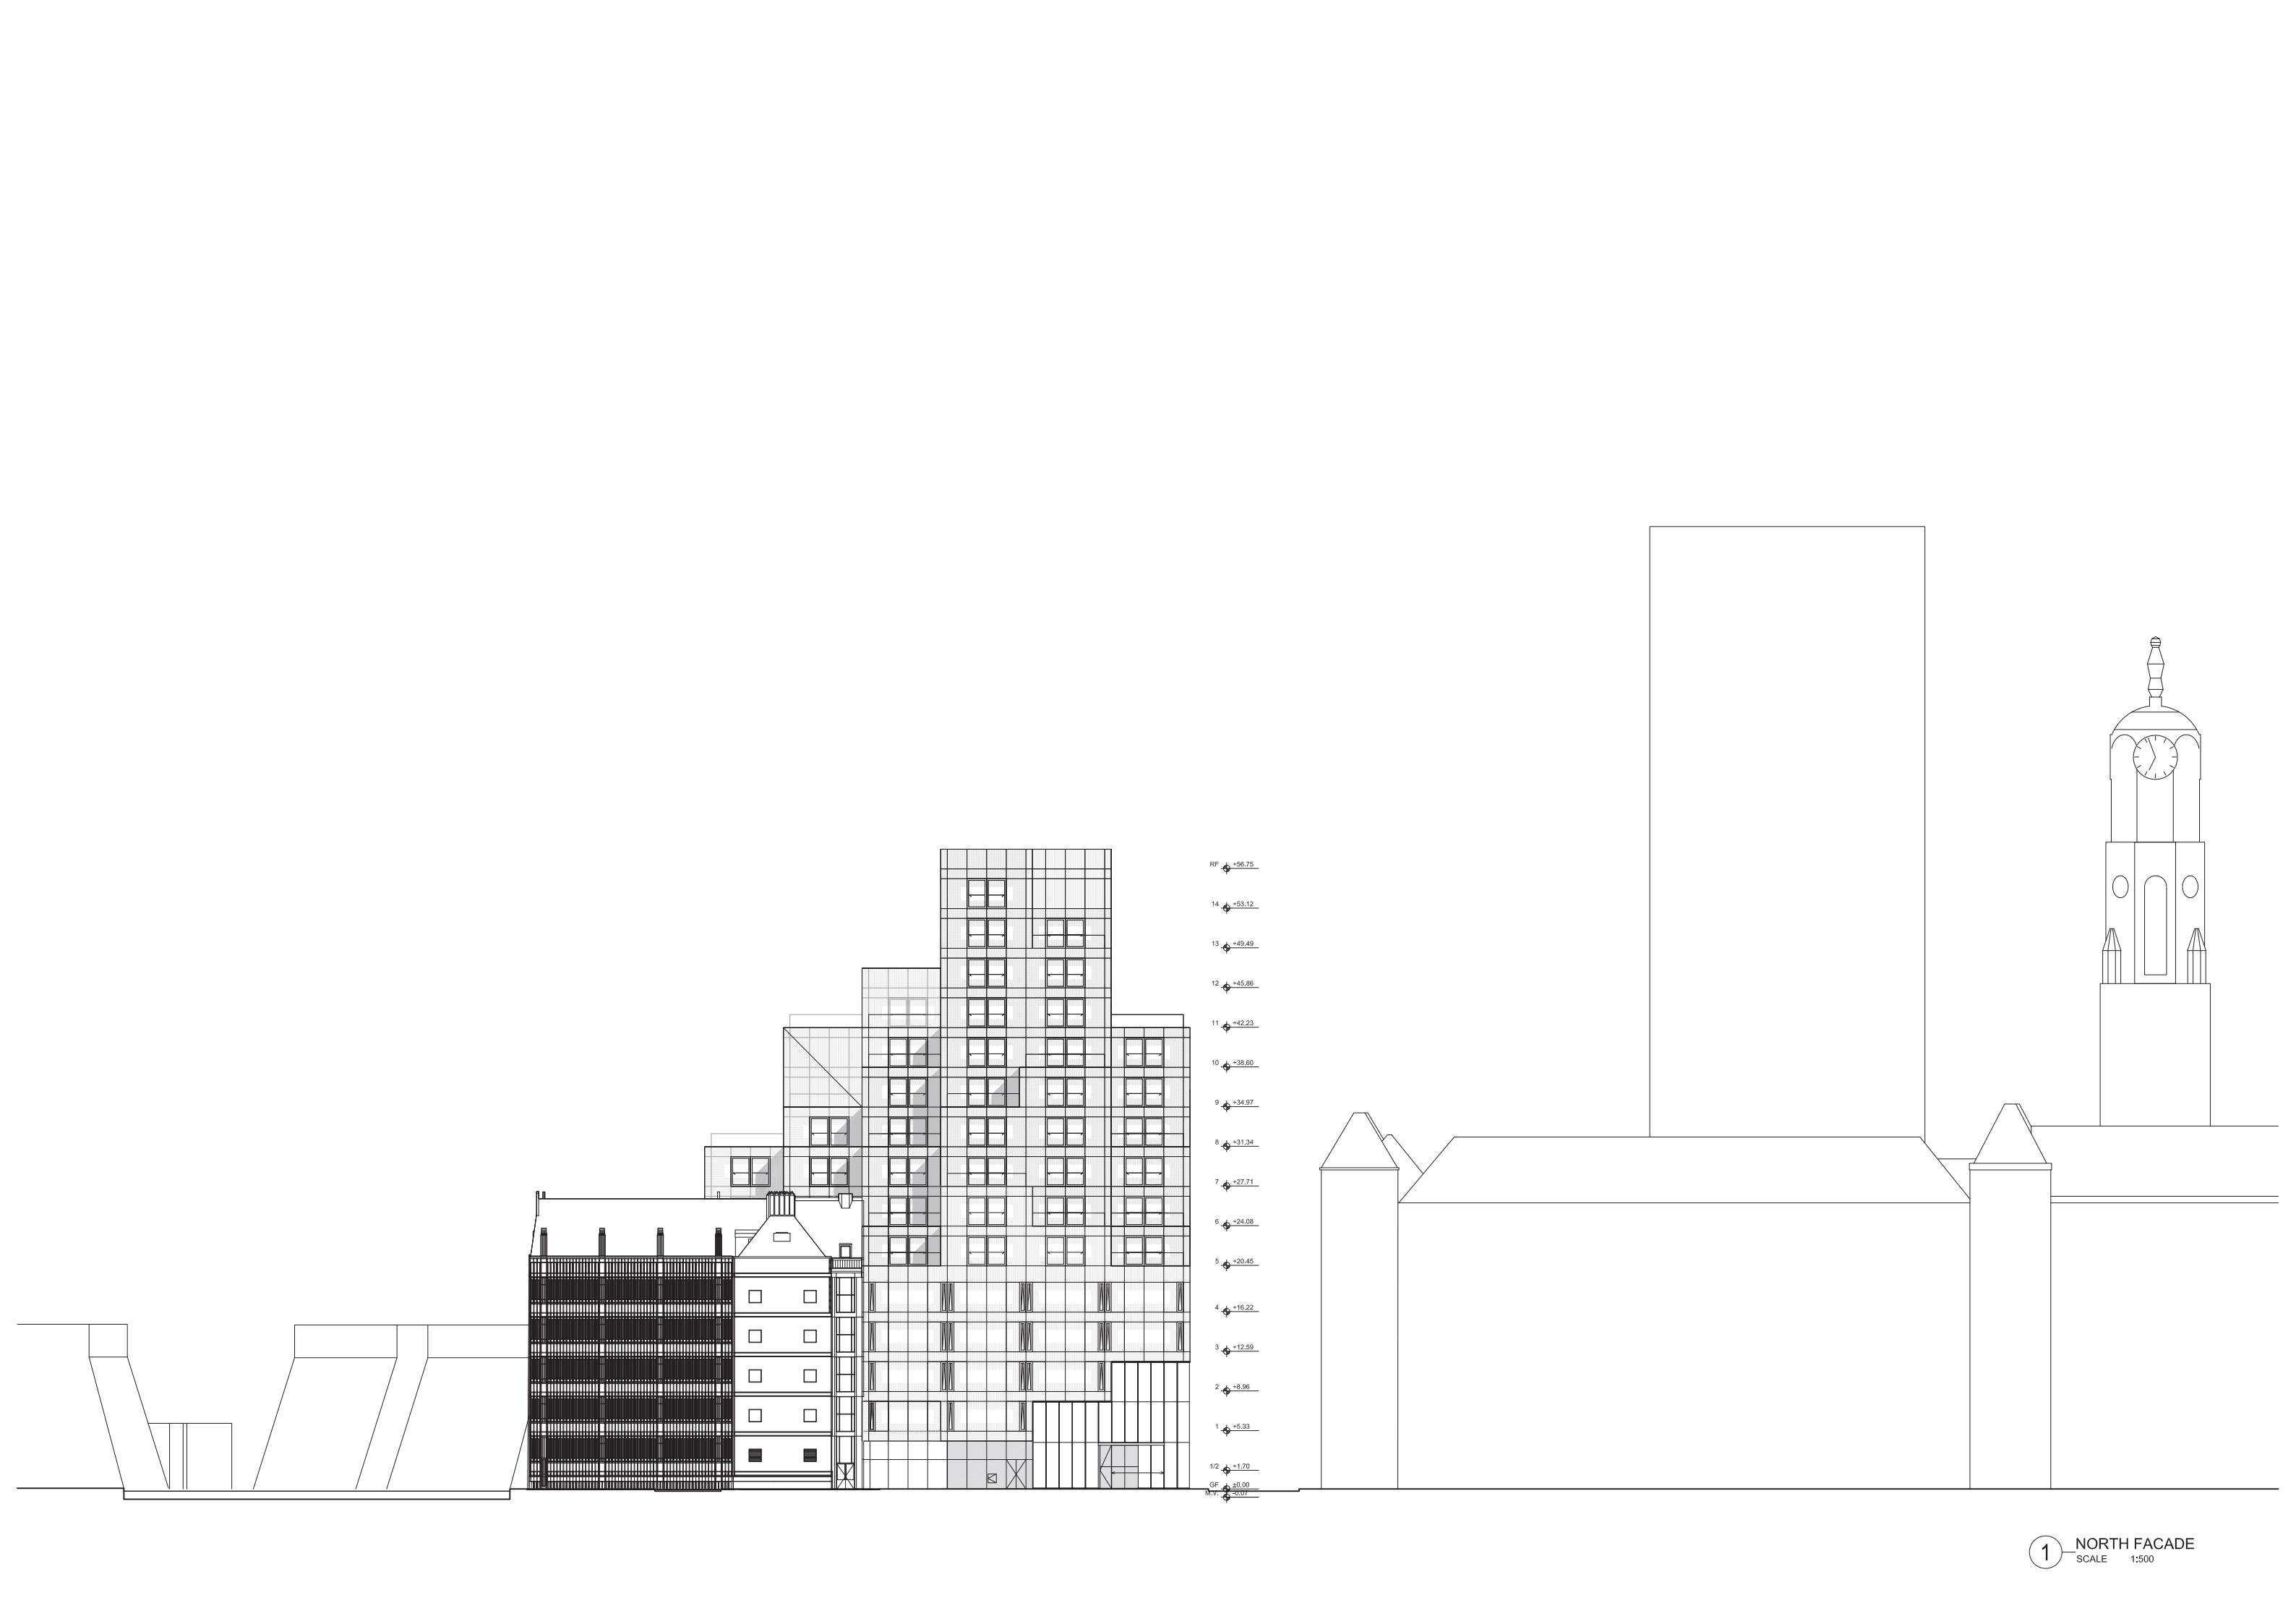

TIMMERHUIS

ground floor plan

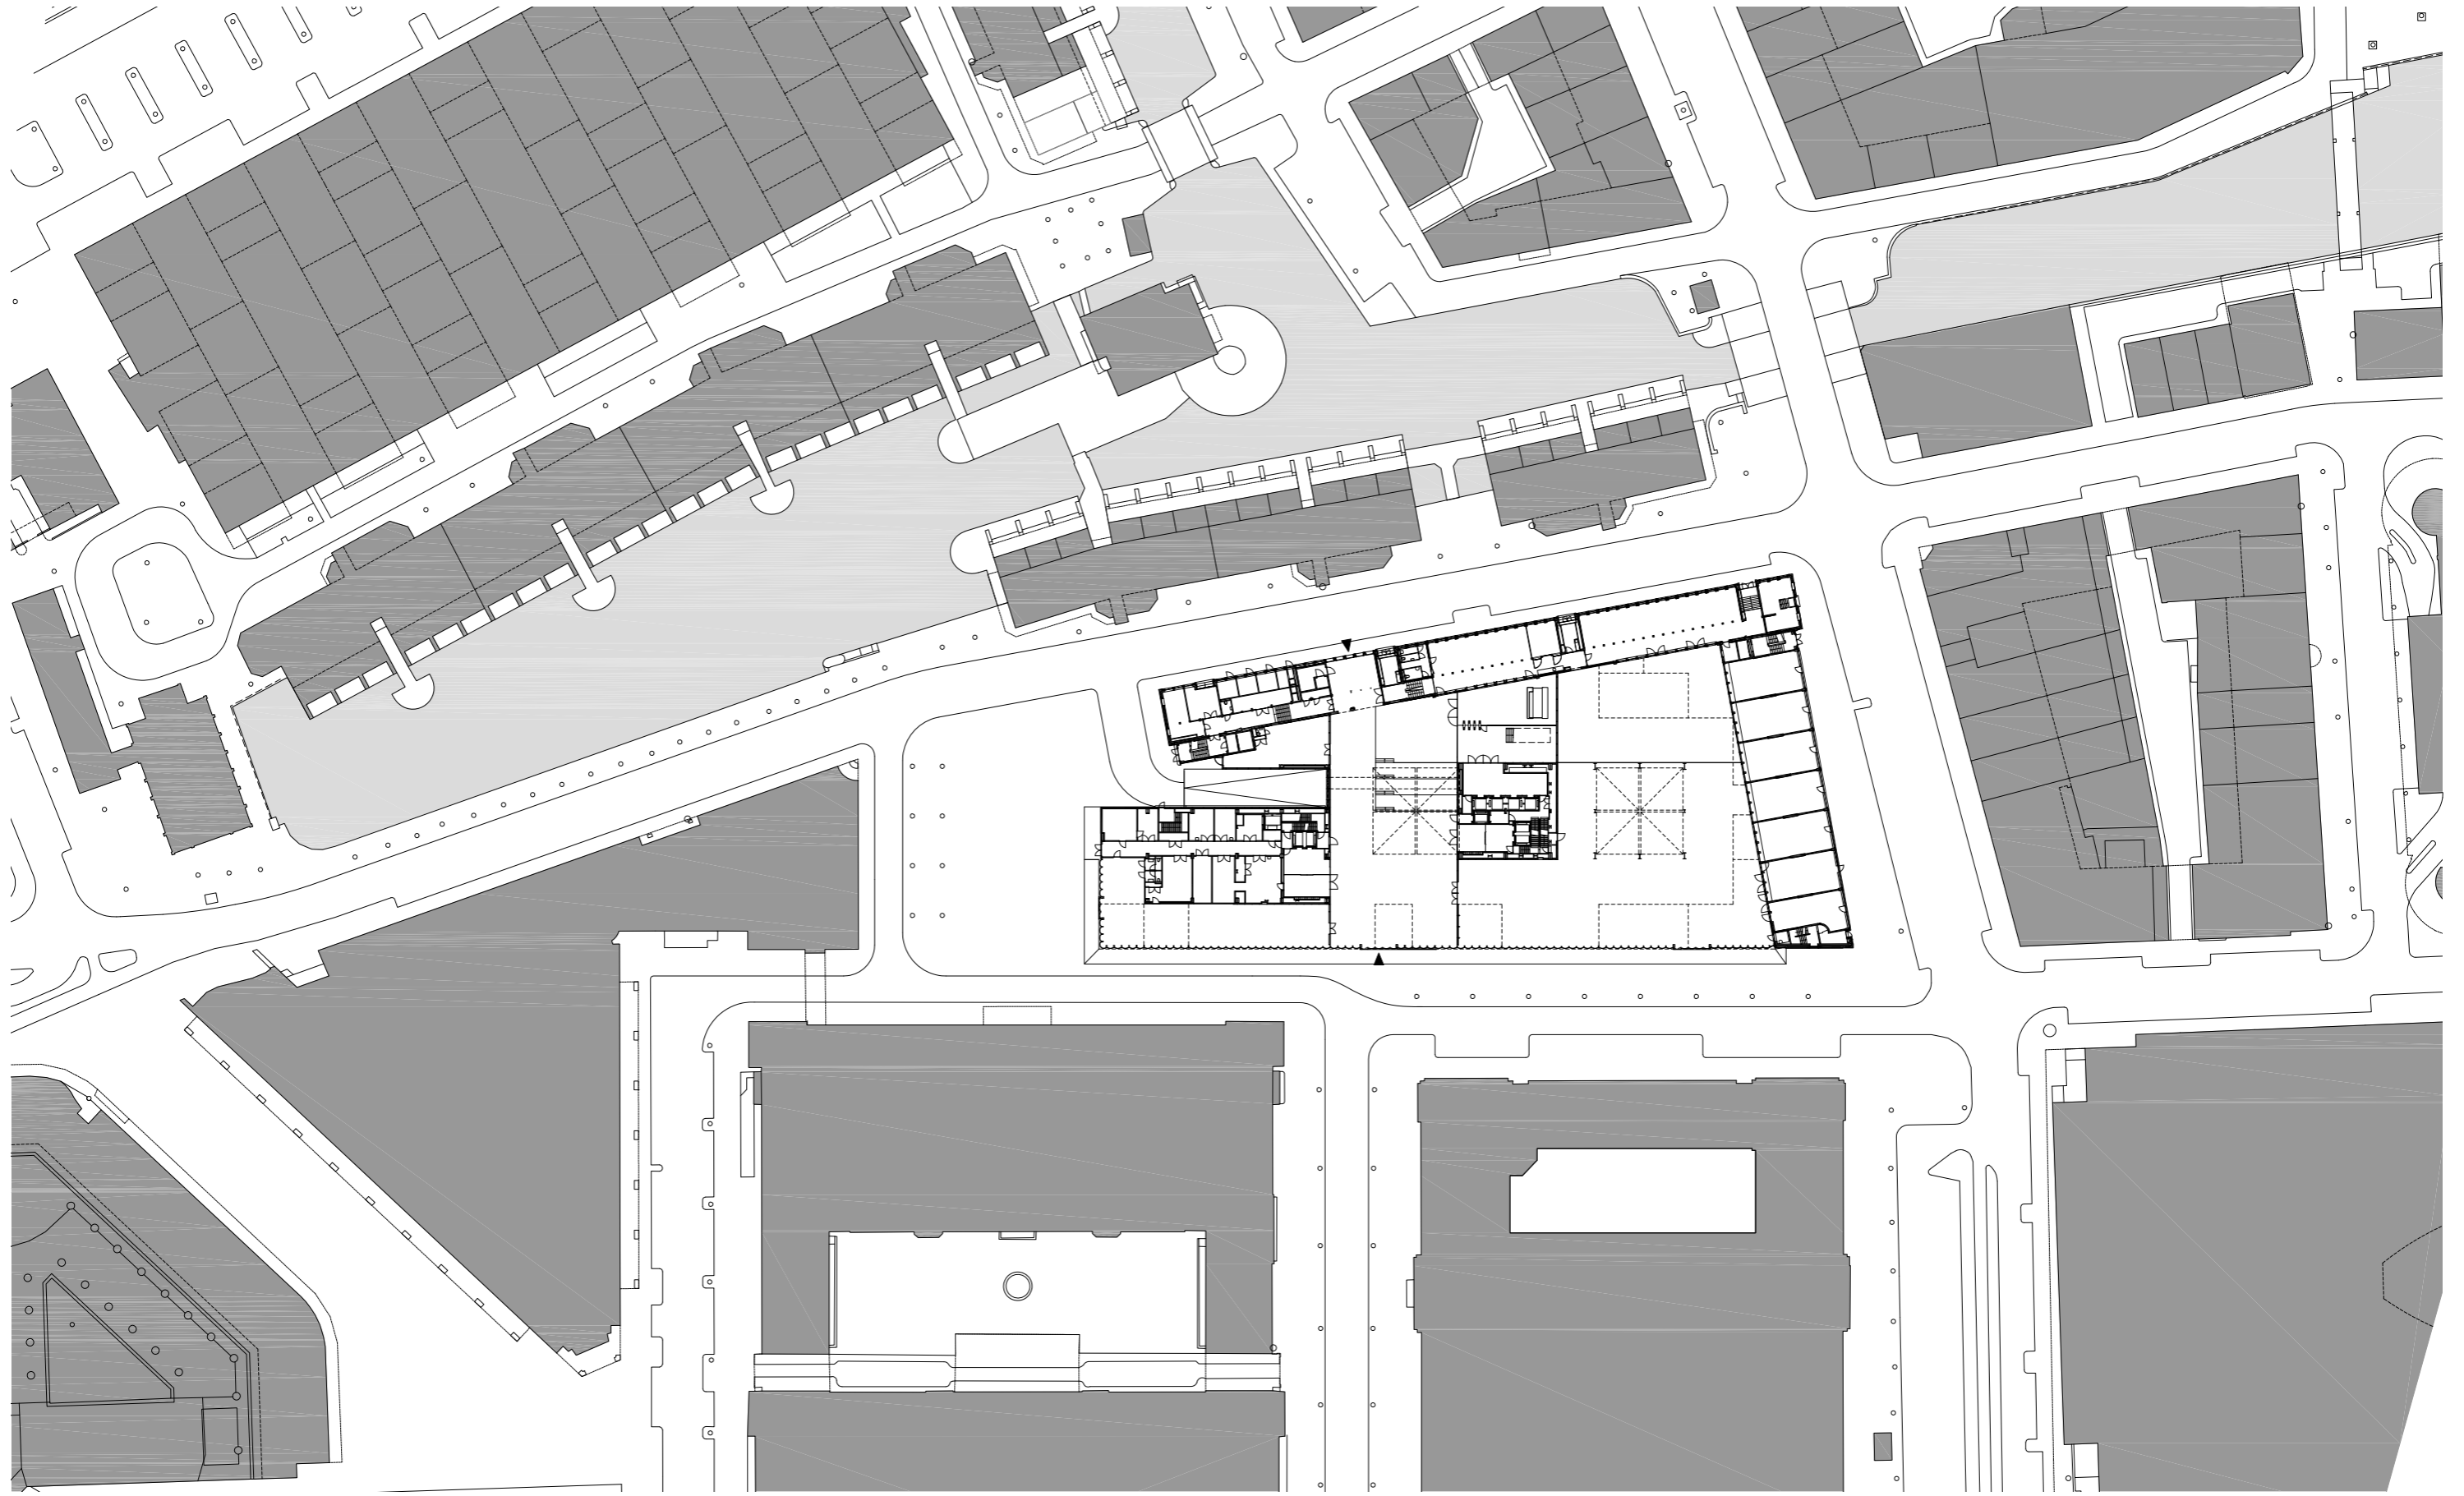

10m

50m

100m

